




Restaurant, Cafe & Relaxation

Zone C

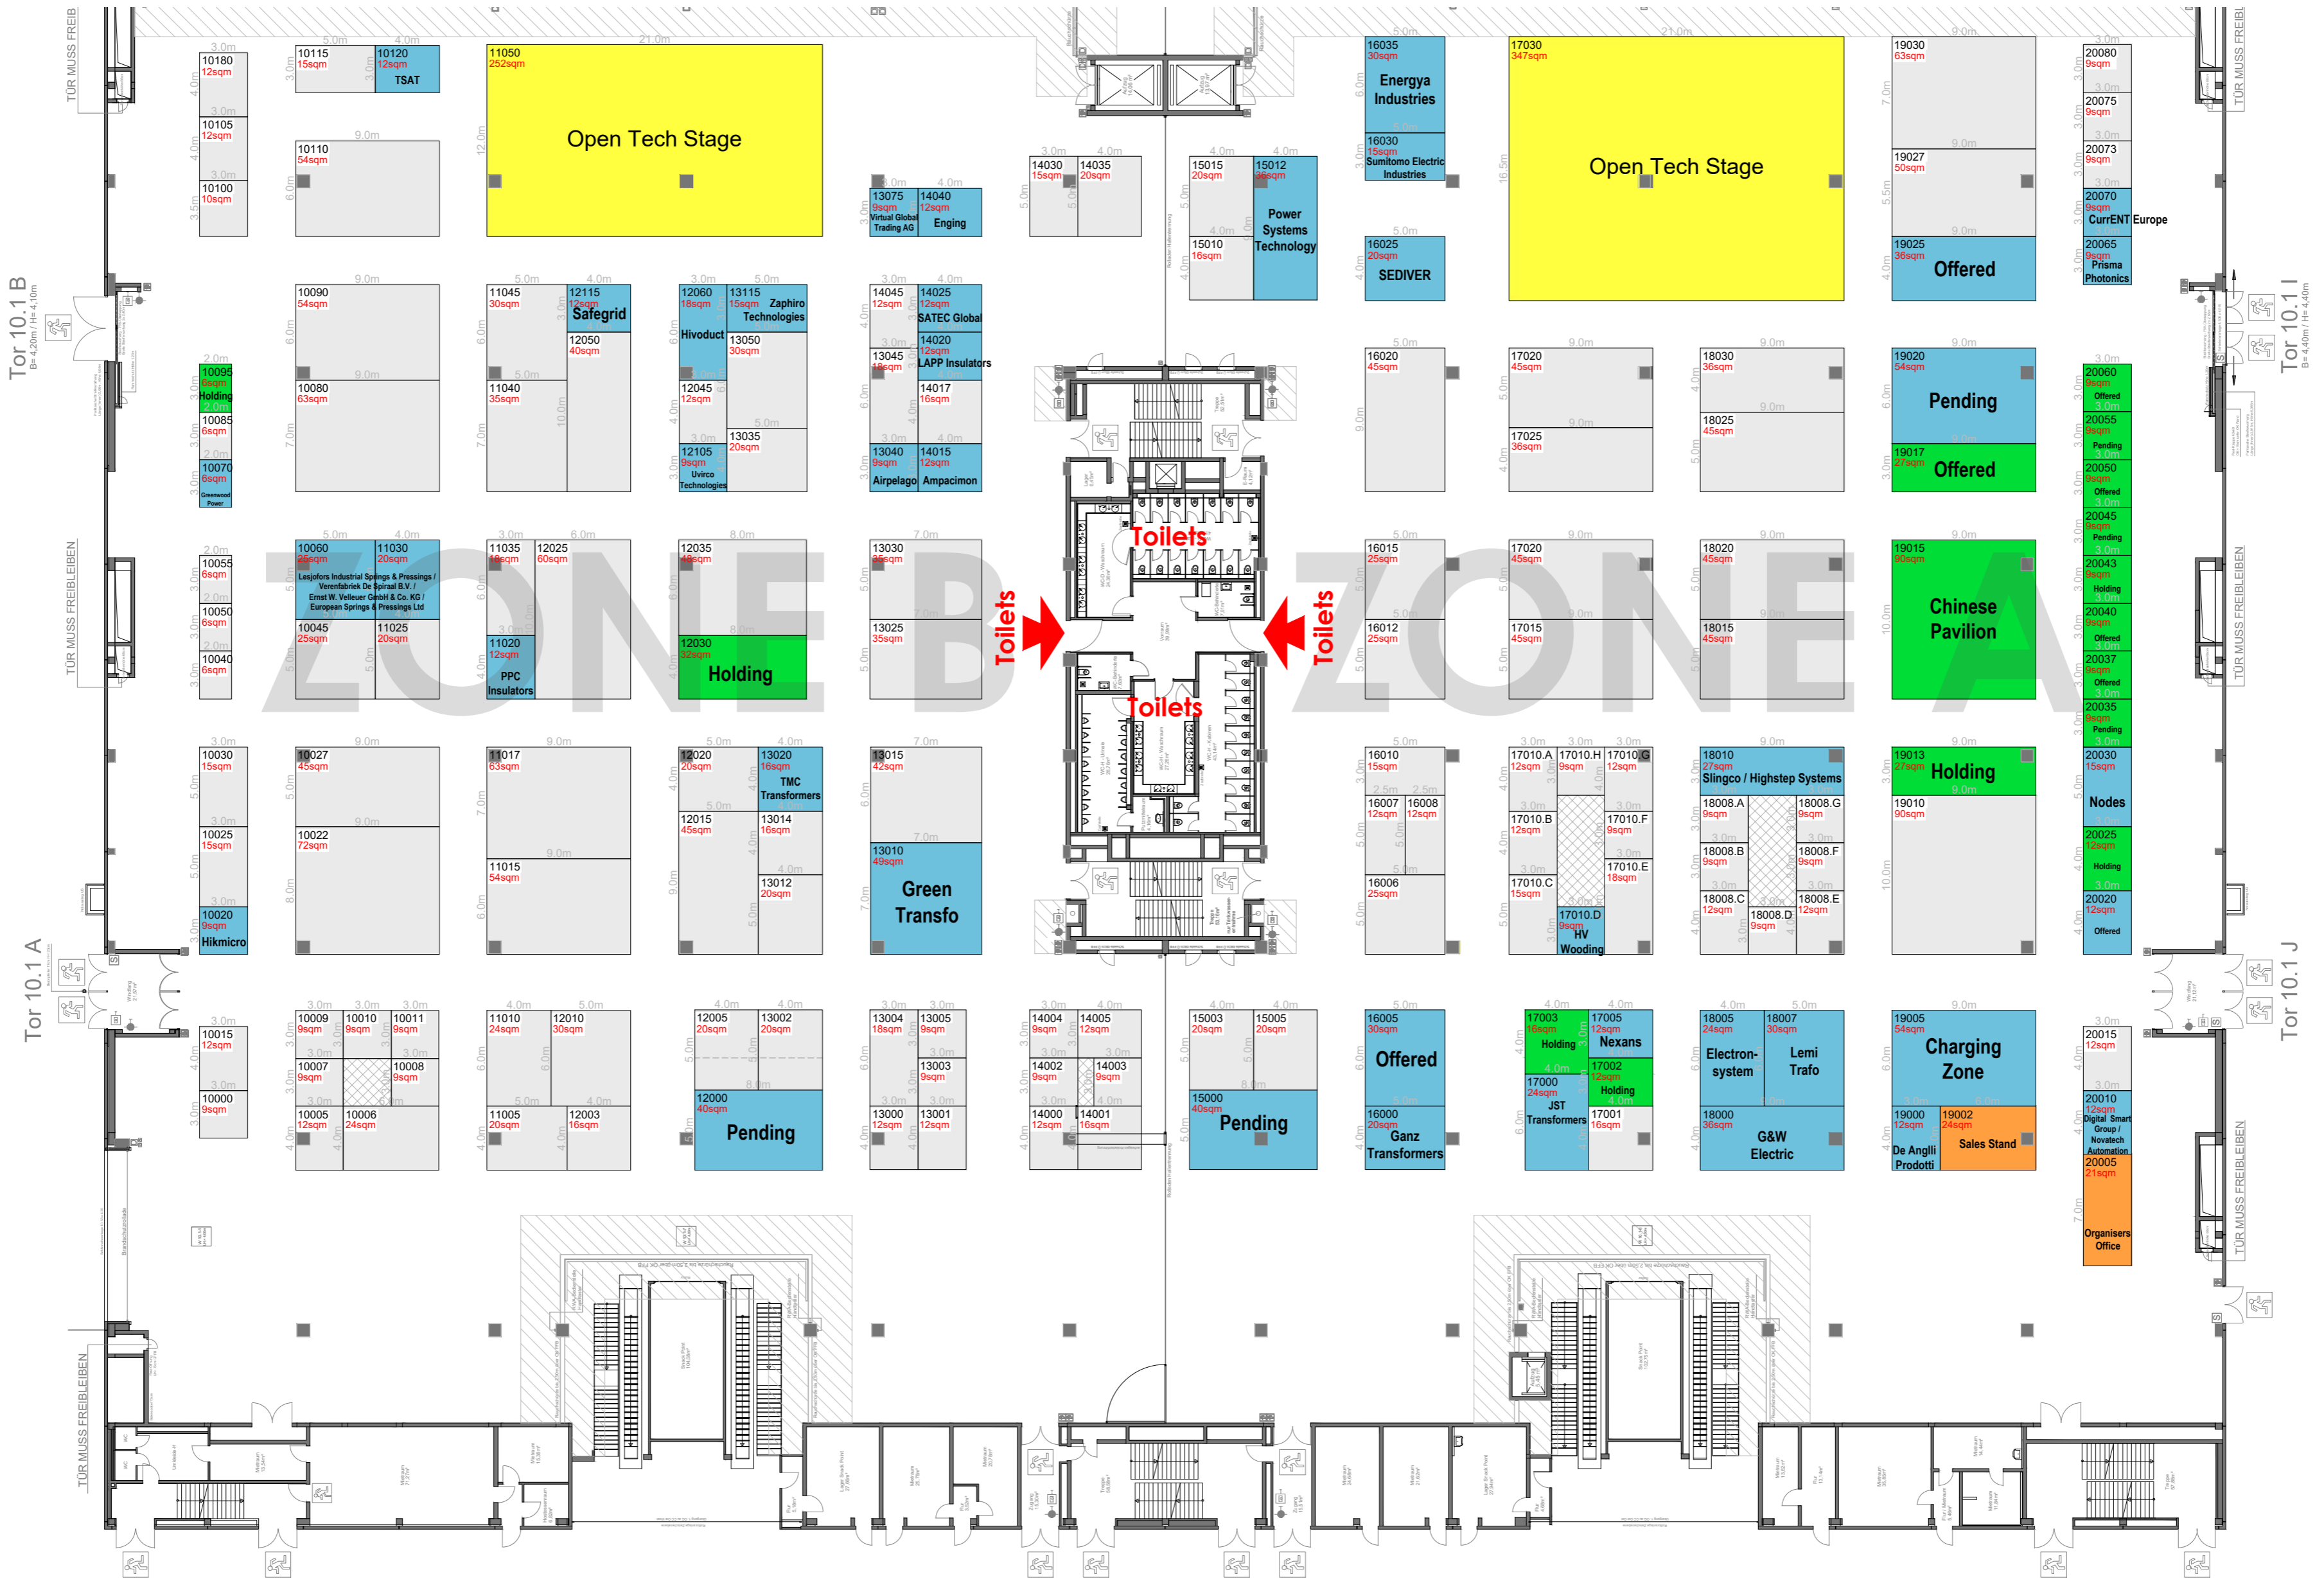

SUBJECT TO CHANGE

Next Events & Conferences Ltd. This drawing is the property of Next Events & Conferences Ltd. Copyright is reserved by them and the drawing is issued on the condition that it is not used, copied, reproduced, retained or disclosed either wholly or in part, by or to any unauthorised persons, without previous consent in writing of Next Events & Conferences Ltd. ALL DIMENSIONS MUST BE CHECKED PRIOR TO COMMENCING BUILD AND DISCREPANCIES REPORTED BACK TO NEXT EVENTS & CONFERENCES LTD

DRAWING: Hall 10 - Floor Plan			
JOB NUMBER: 001	SCALE: To Fit	DATE: August 2024	SHEET SIZE: A1
ISSUE DATE: 05.02.25	DRAWN BY: AJL	CHECKED BY: ---	DRAWING NUMBER: 001LL