


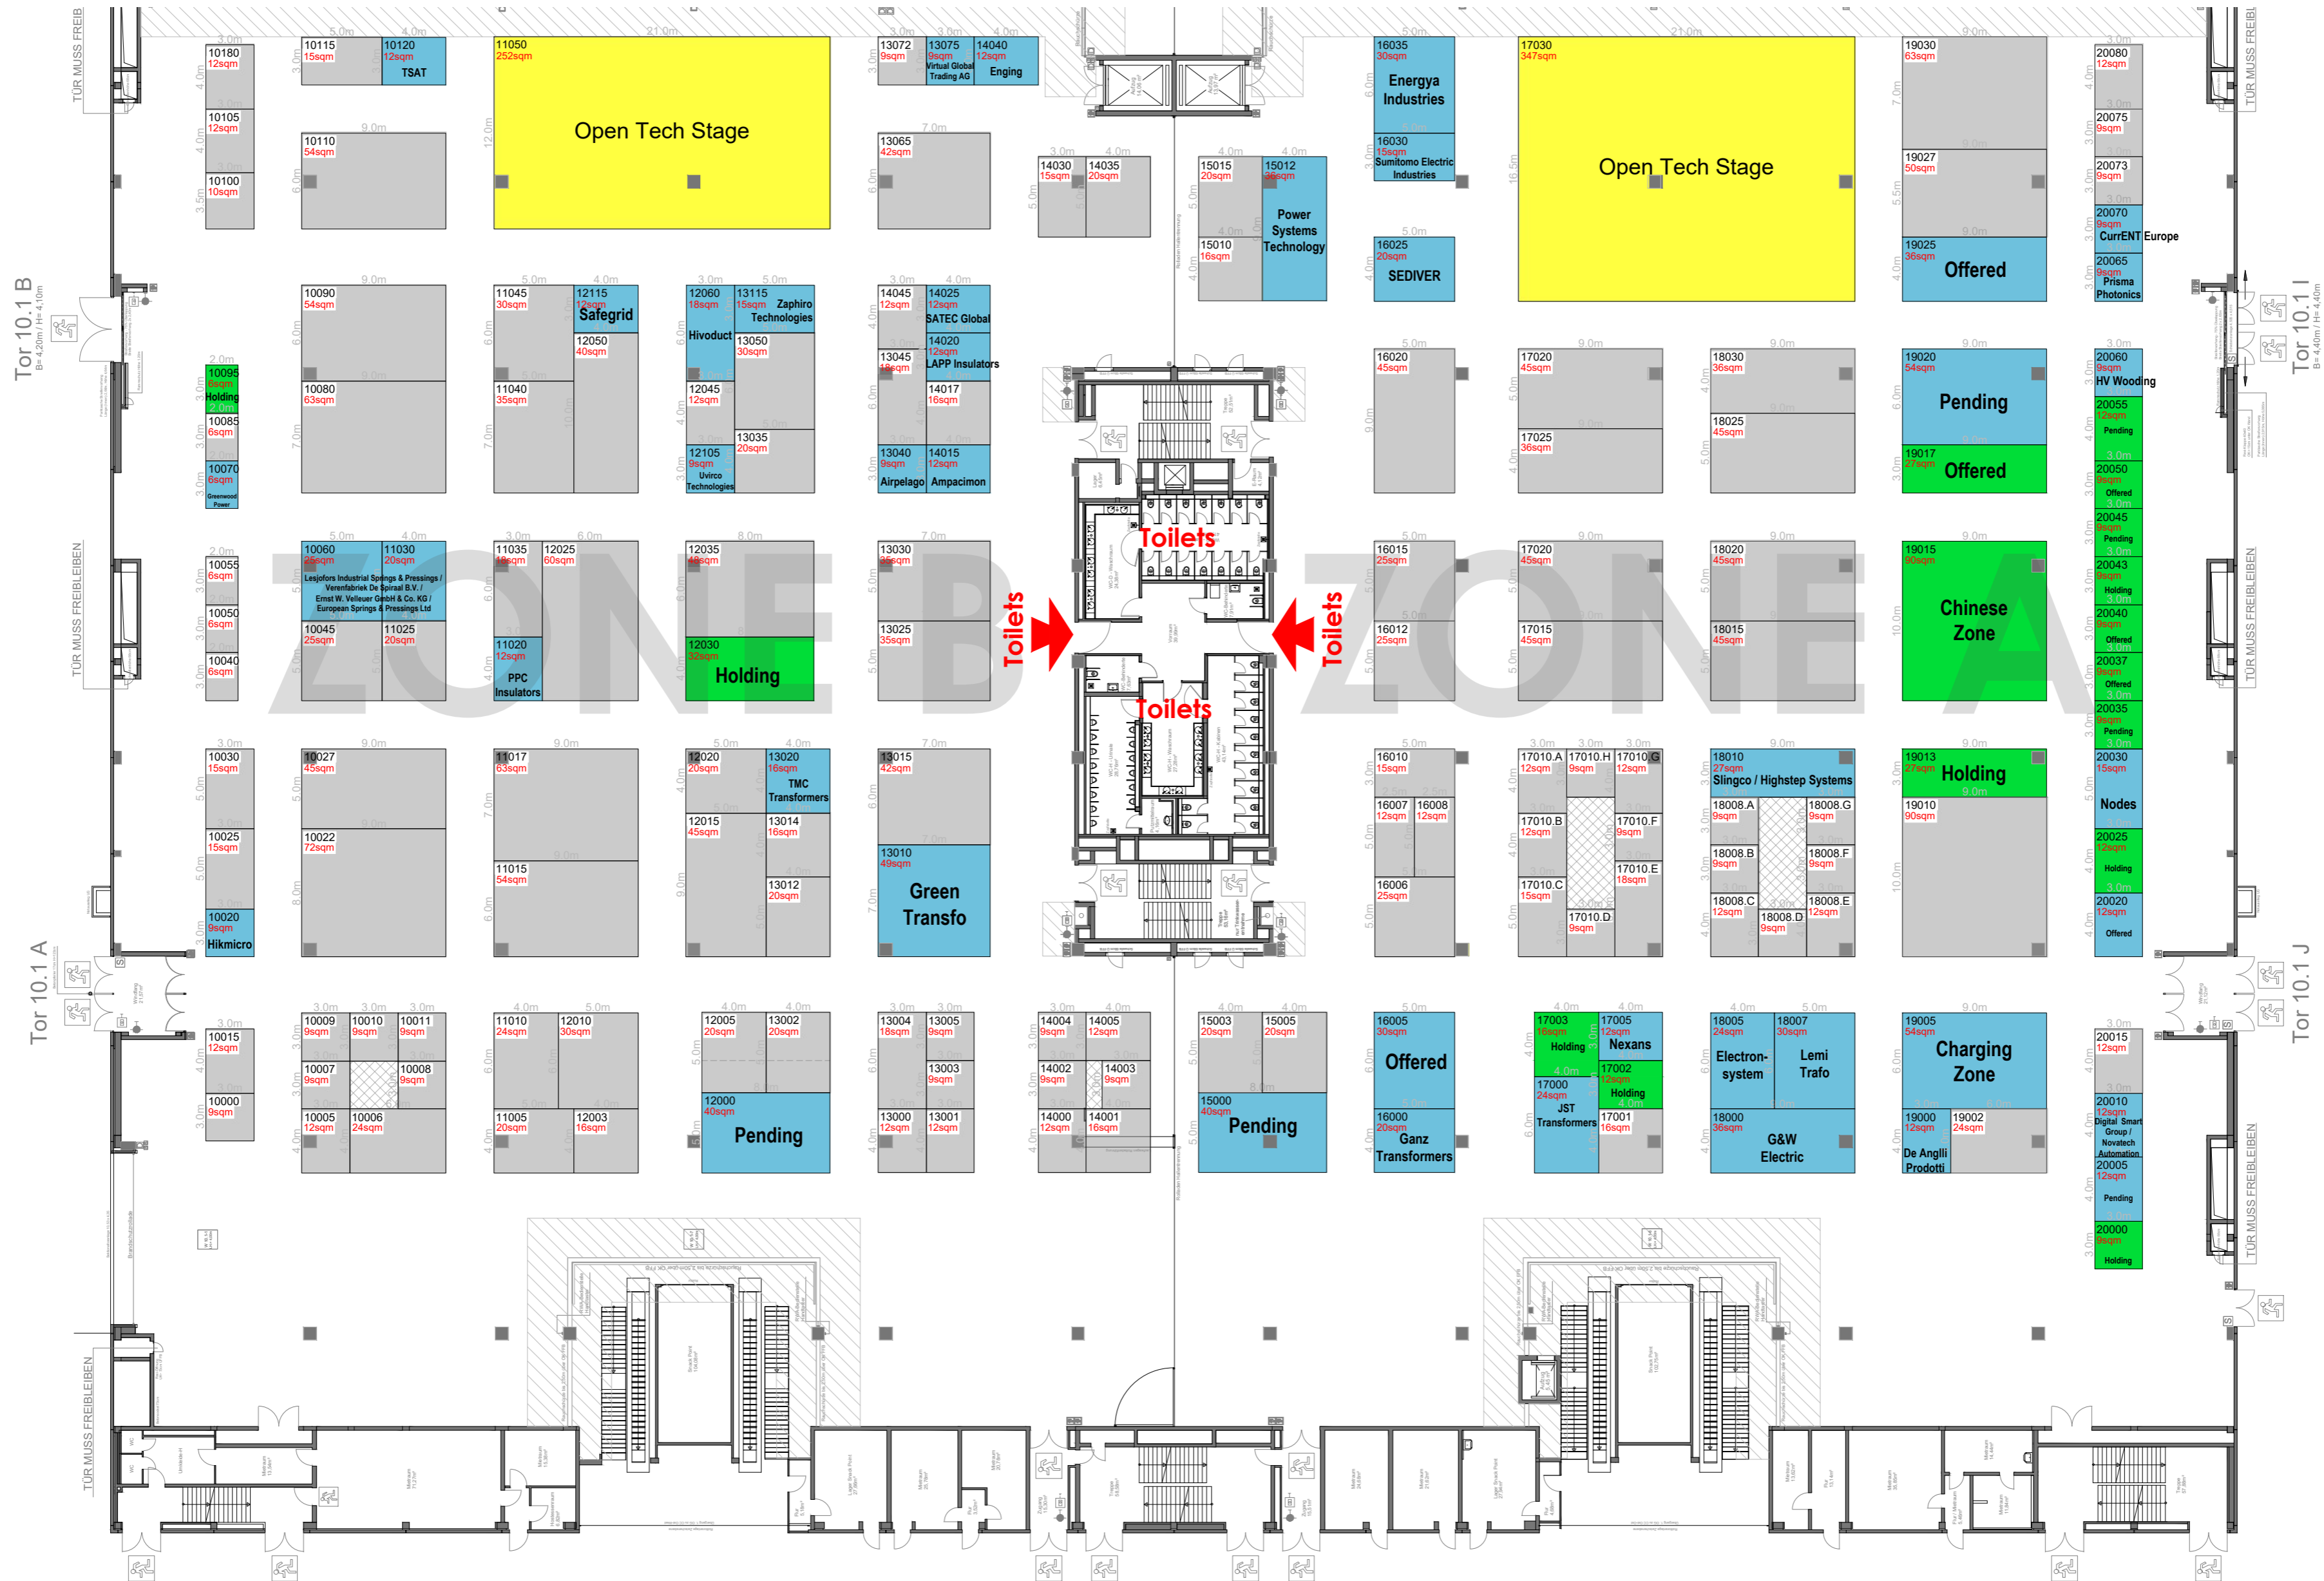


Restaurant, Cafe & Relaxation

Zone C



SUBJECT TO CHANGE


 This drawing is the property of Next Events & Conferences Ltd. Copyright is reserved by them and the drawing is issued on the condition that it is not used, copied, reproduced, retained or disclosed either wholly or in part, by or to any unauthorised persons, without previous consent in writing of Next Events & Conferences Ltd.
 ALL DIMENSIONS MUST BE CHECKED PRIOR TO COMMENCING BUILD AND DISCREPANCIES REPORTED BACK TO NEXT EVENTS & CONFERENCE LTD

Drawings: Hall 10 - Floor Plan
 JOB NUMBER: 001
 SCALE: To Fit
 DATE: August 2024
 SHEET SIZE: A1
 ISSUE DATE: 03.02.25
 DRAWN BY: AJL
 CHECKED BY: ---
 DRAWING NUMBER: 001KK