



COPYRIGHT © 2010 Global Experience Specialists.

All Rights Reserved. No part of this publication may be reproduced, stored in any retrieval system, or transmitted in any form or by any means - electronic, mechanical, photocopying, recording, or otherwise - without the express written consent of Global Experience Specialists.



Every effort has been made to ensure the accuracy of all information contained on this floor plan. However, no warranties, either expressed or implied, are made with respect to this floor plan. If the location of building columns, utilities, or other architectural components of the facility is a consideration in the construction or usage of an exhibit, it is the sole responsibility of the exhibitor to physically inspect the facility to verify all dimensions and locations.

World Petroleum Congress 2023

BMO Centre, Calgary
Halls BCDE

Confidential Property Of
Global Experience Specialists
File: WPC23 BMO Aug 28 23.dwg
Layout: Halls BCDEF Color
Plotted: August 28, 2023, 2:12:33 PM
By: Jeff Jorgenson

Klassen, Doreen / Oct. 12, 21 / J:\Park & Facility Services\Drawings\BUILDINGS\BMO CENTRE\EVENT SPACES\ARABIAN ROOMS\SP_M_BMO_ARABIAN EVENT SPACE.dwg

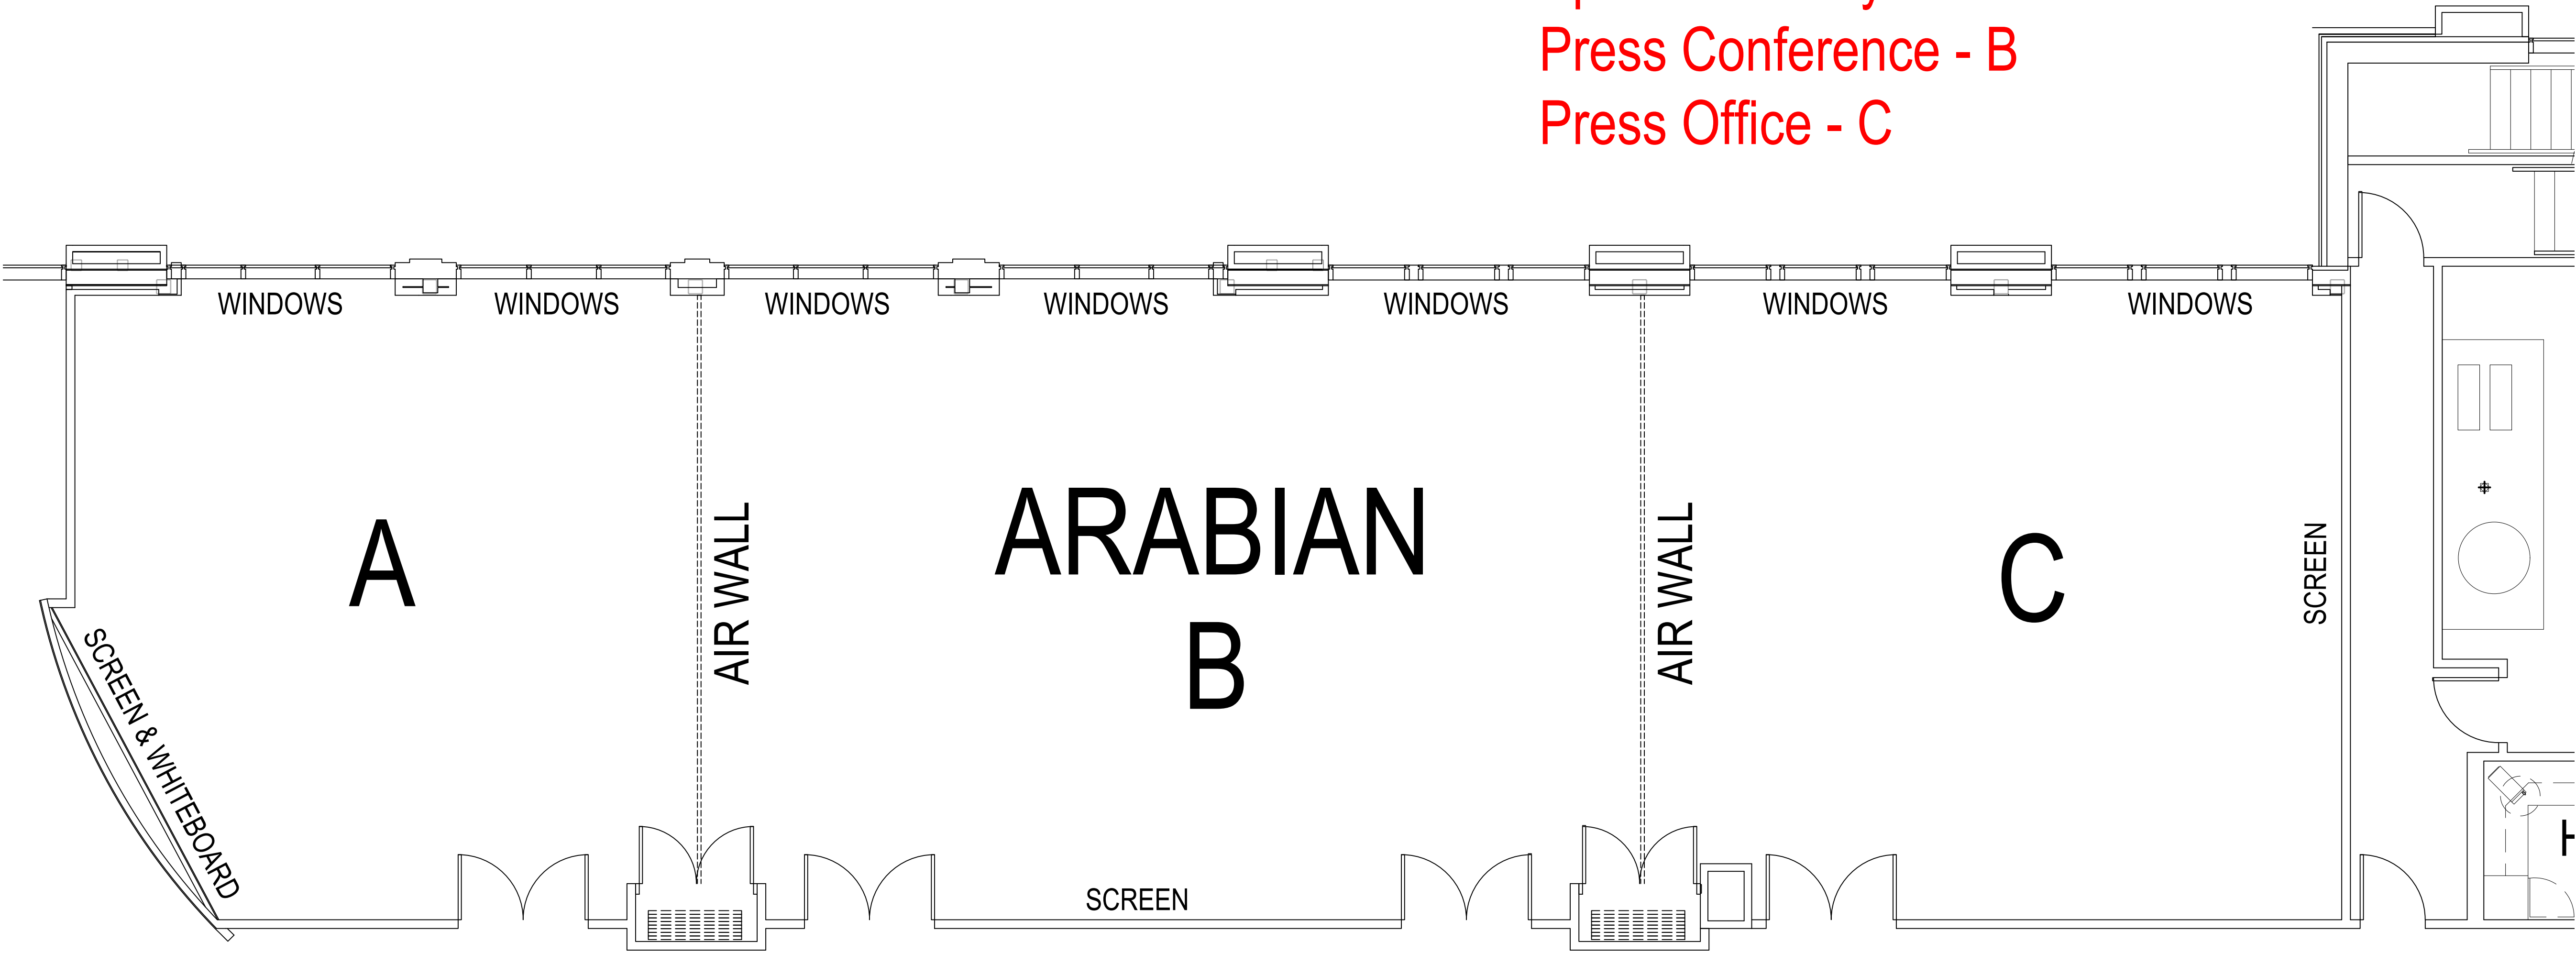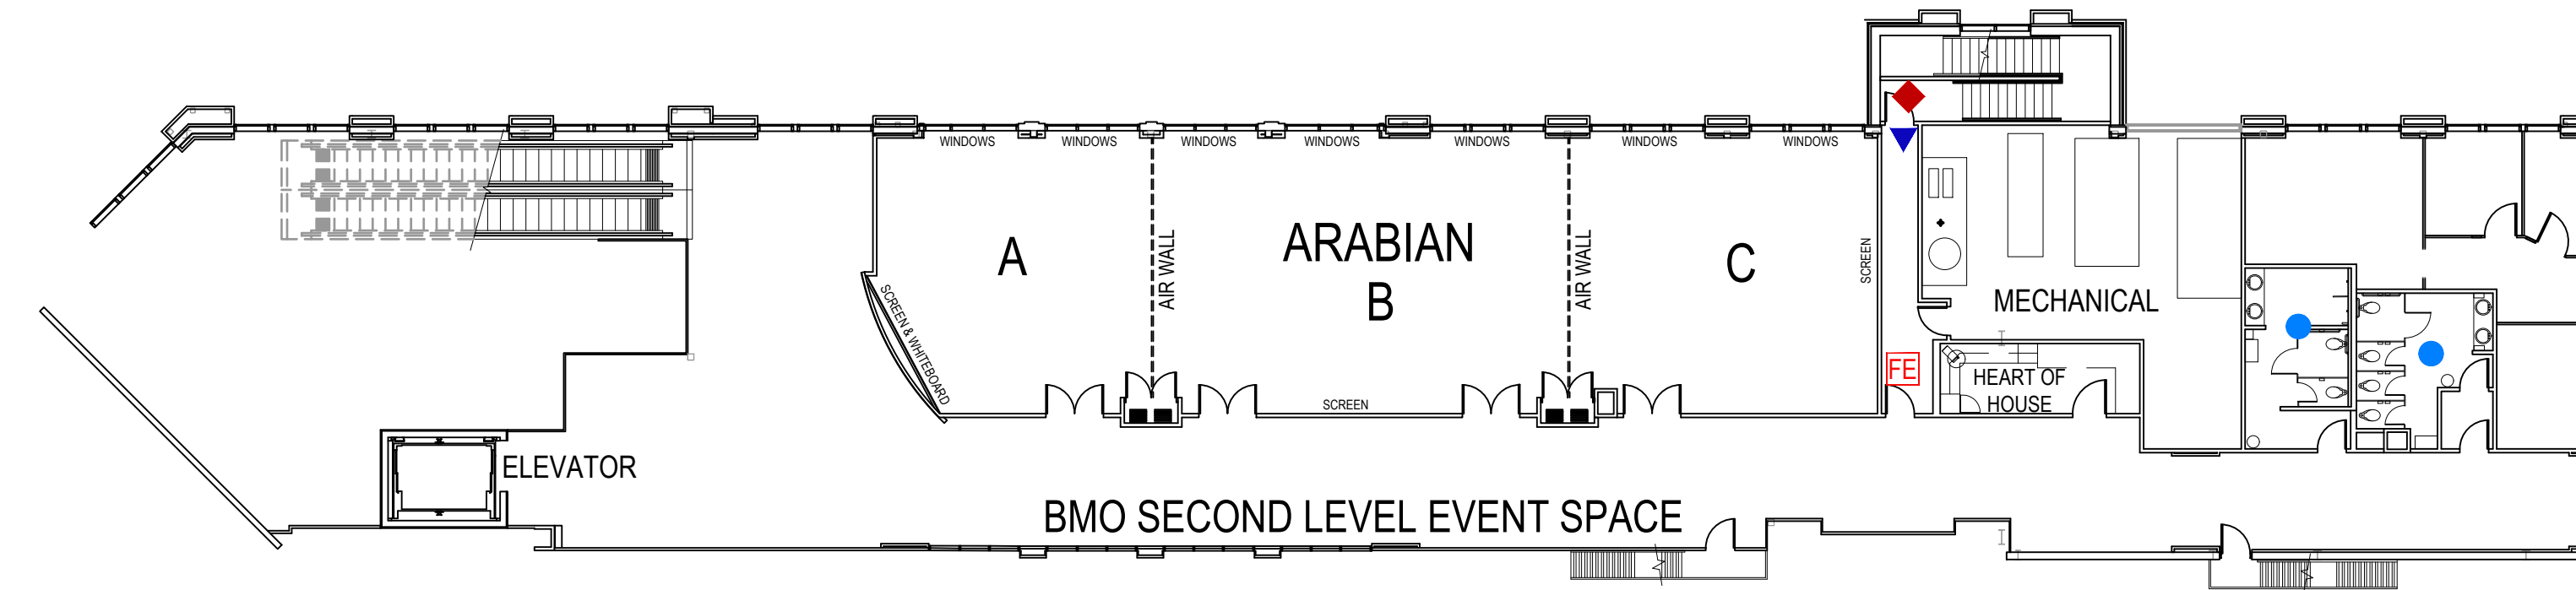

Speaker Ready - A
Press Conference - B
Press Office - C

Legend

- ◆

Fire Hose / Fire Cabinet
- ▼

Pull Station
- #

Data Outlet in Floor
- FE

Fire Extinguisher
- Washrooms
- Airwall



NOTES

ARABIAN EVENT SPACE
DETAILS

ROOM A
SIZE: 28'-3" x 29'-1" (8.9m x 8.6m)
AREA: 769.6 ft² (71.5 m²)
HEIGHT: 18' - 4" (5.6m) to u/s of Bulkhead
15' - 5" (4.7m) to u/s of Chandeliers

ROOM B
SIZE: 28' - 0" x 42' - 7" (8.85m x 13m)
AREA: 1219.6 ft² (113.3 m²)
HEIGHT: 18' - 4" (5.6m) to u/s of Bulkhead
15' - 5" (4.7m) to u/s of Chandeliers

ROOM C
SIZE: 28' - 0" x 32' - 0" (8.85m x 9.7m)
AREA: 903.1 ft² (83.9 m²)
HEIGHT: 18' - 4" (5.6m) to u/s of Bulkhead
15' - 5" (4.7m) to u/s of Chandeliers


PROJECT

STAMPEDE PARK

BMO CENTRE SECOND LEVEL
ARABINA ROOMS A, B, C
EVENT SPACE

STAMPEDE PARK
CALGARY, AB

D. KLASSEN
10.12.2021

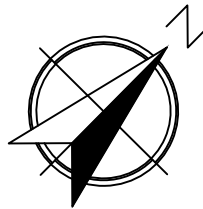


METRIC 1:50

VIP ENTRANCE



WESTERN EVENT CENTRE
at Stampede Park

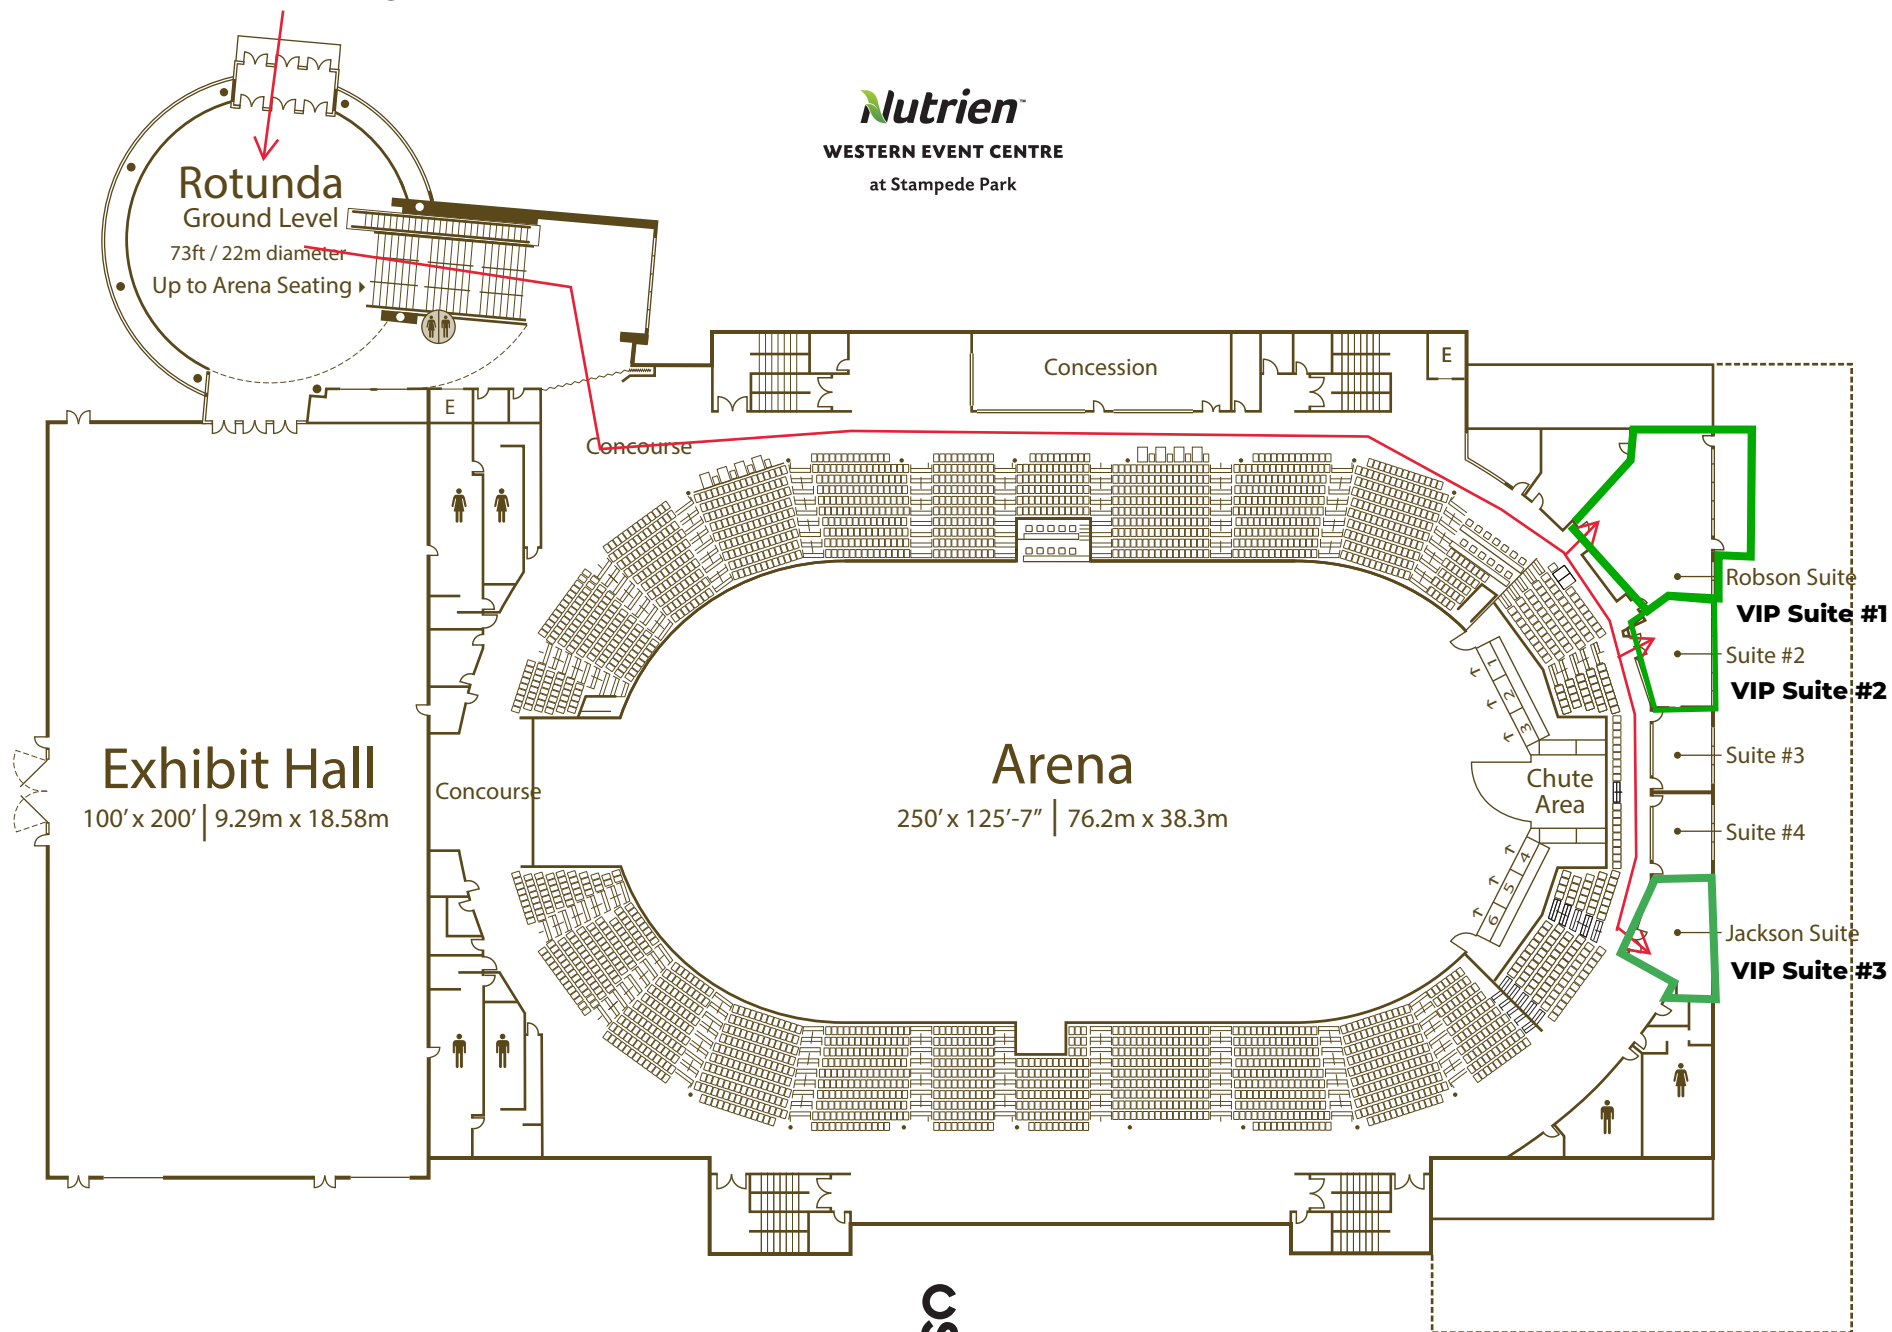


Calgary Stampede

403.261.0531 | sales@calgarystampede.com



CIRQUE DU SOLEIL®

KOOZA™

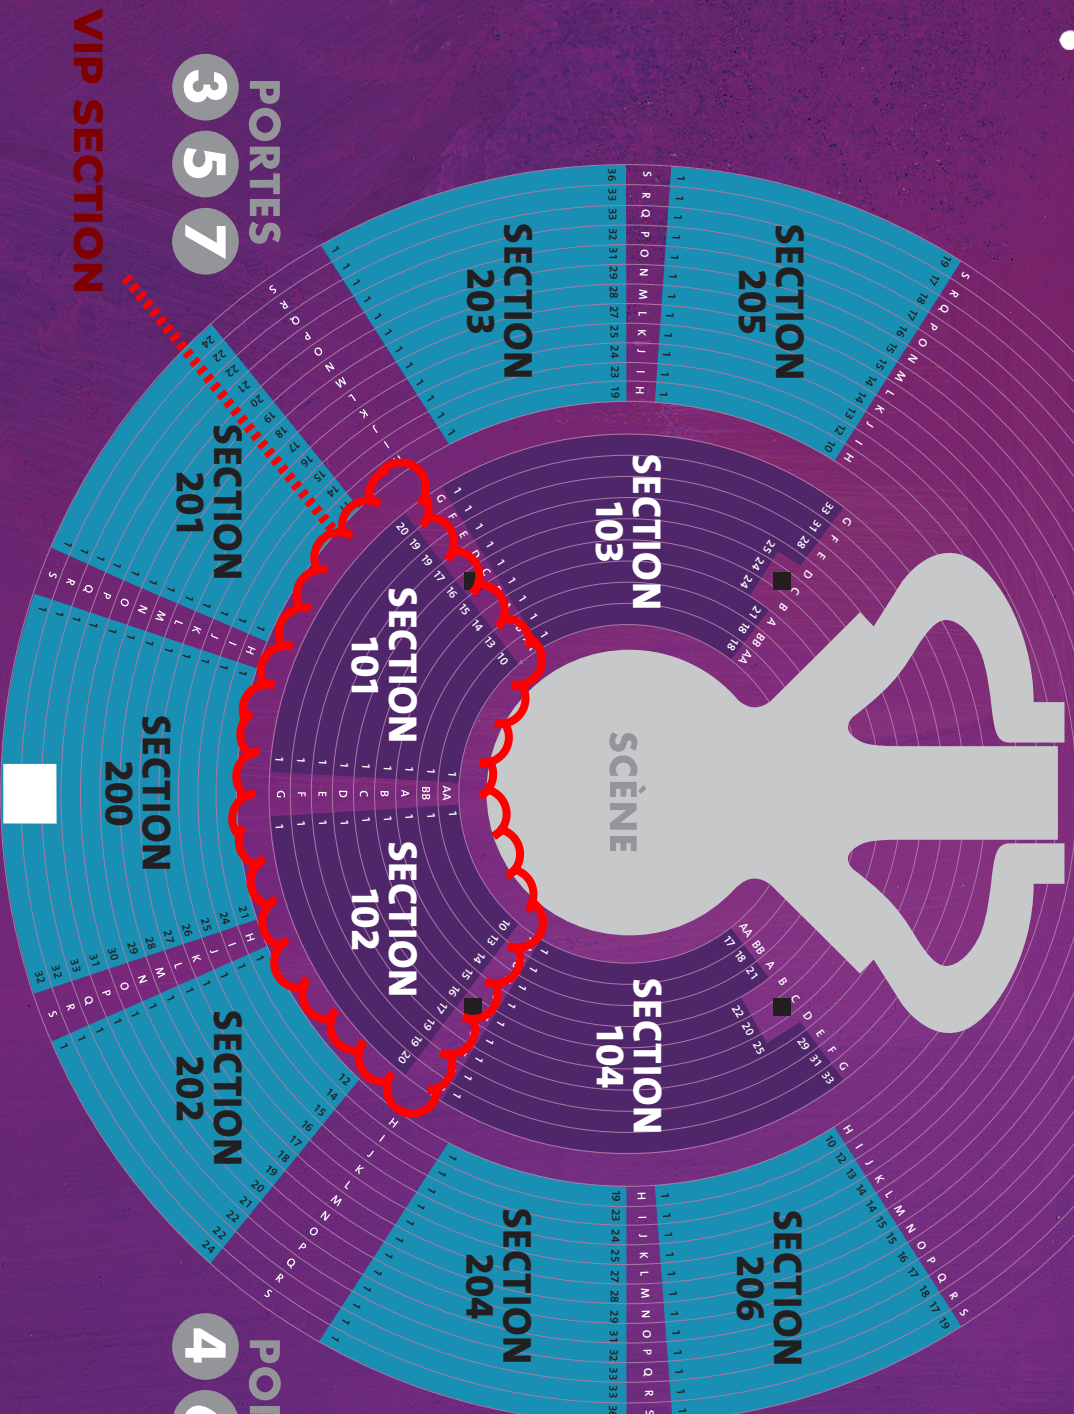

LUZ – CONCEIRGE

SEAT MAP

20/05/2022

2180J


Format : 8.5" x 11" (.25" Bleed)
Monté : 100%


Safety : "xx"
Résolution : 300 dpi

Écheance : 18/02/2022
Couleur : CMYK


Infographie : Daniel
Correction : XXX

N°1

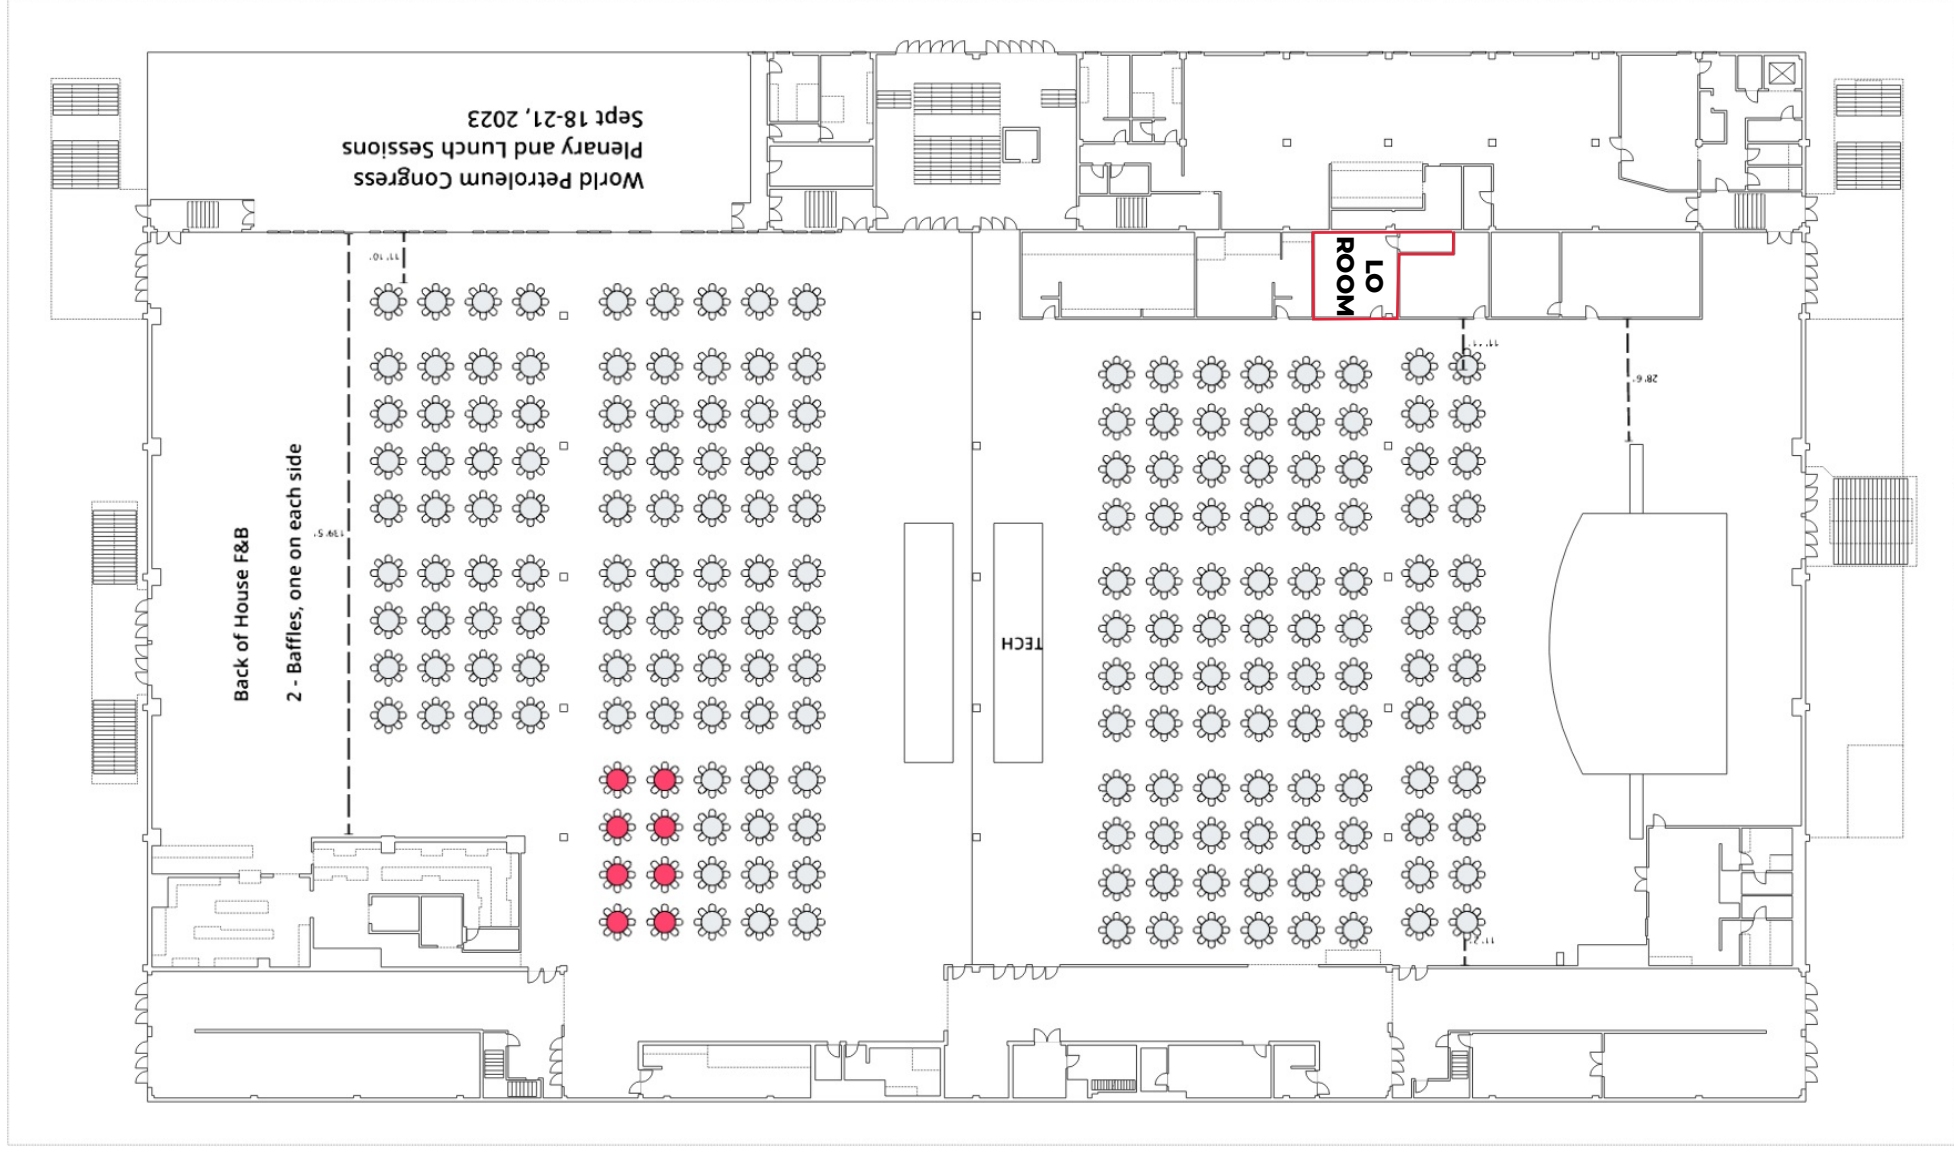

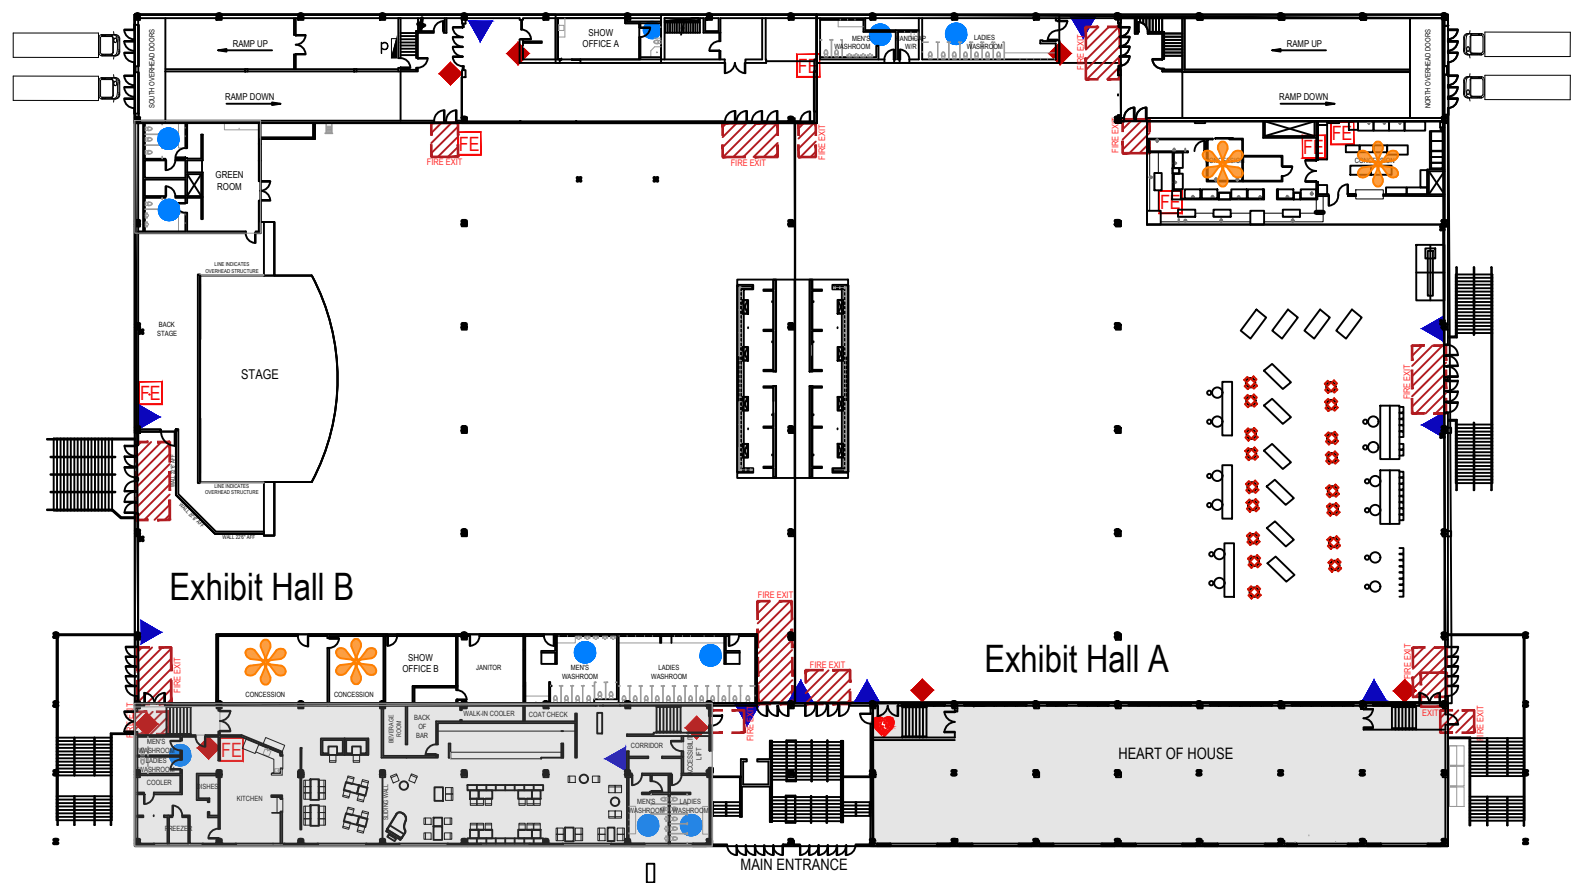

BIG FOUR UPPER LEVEL

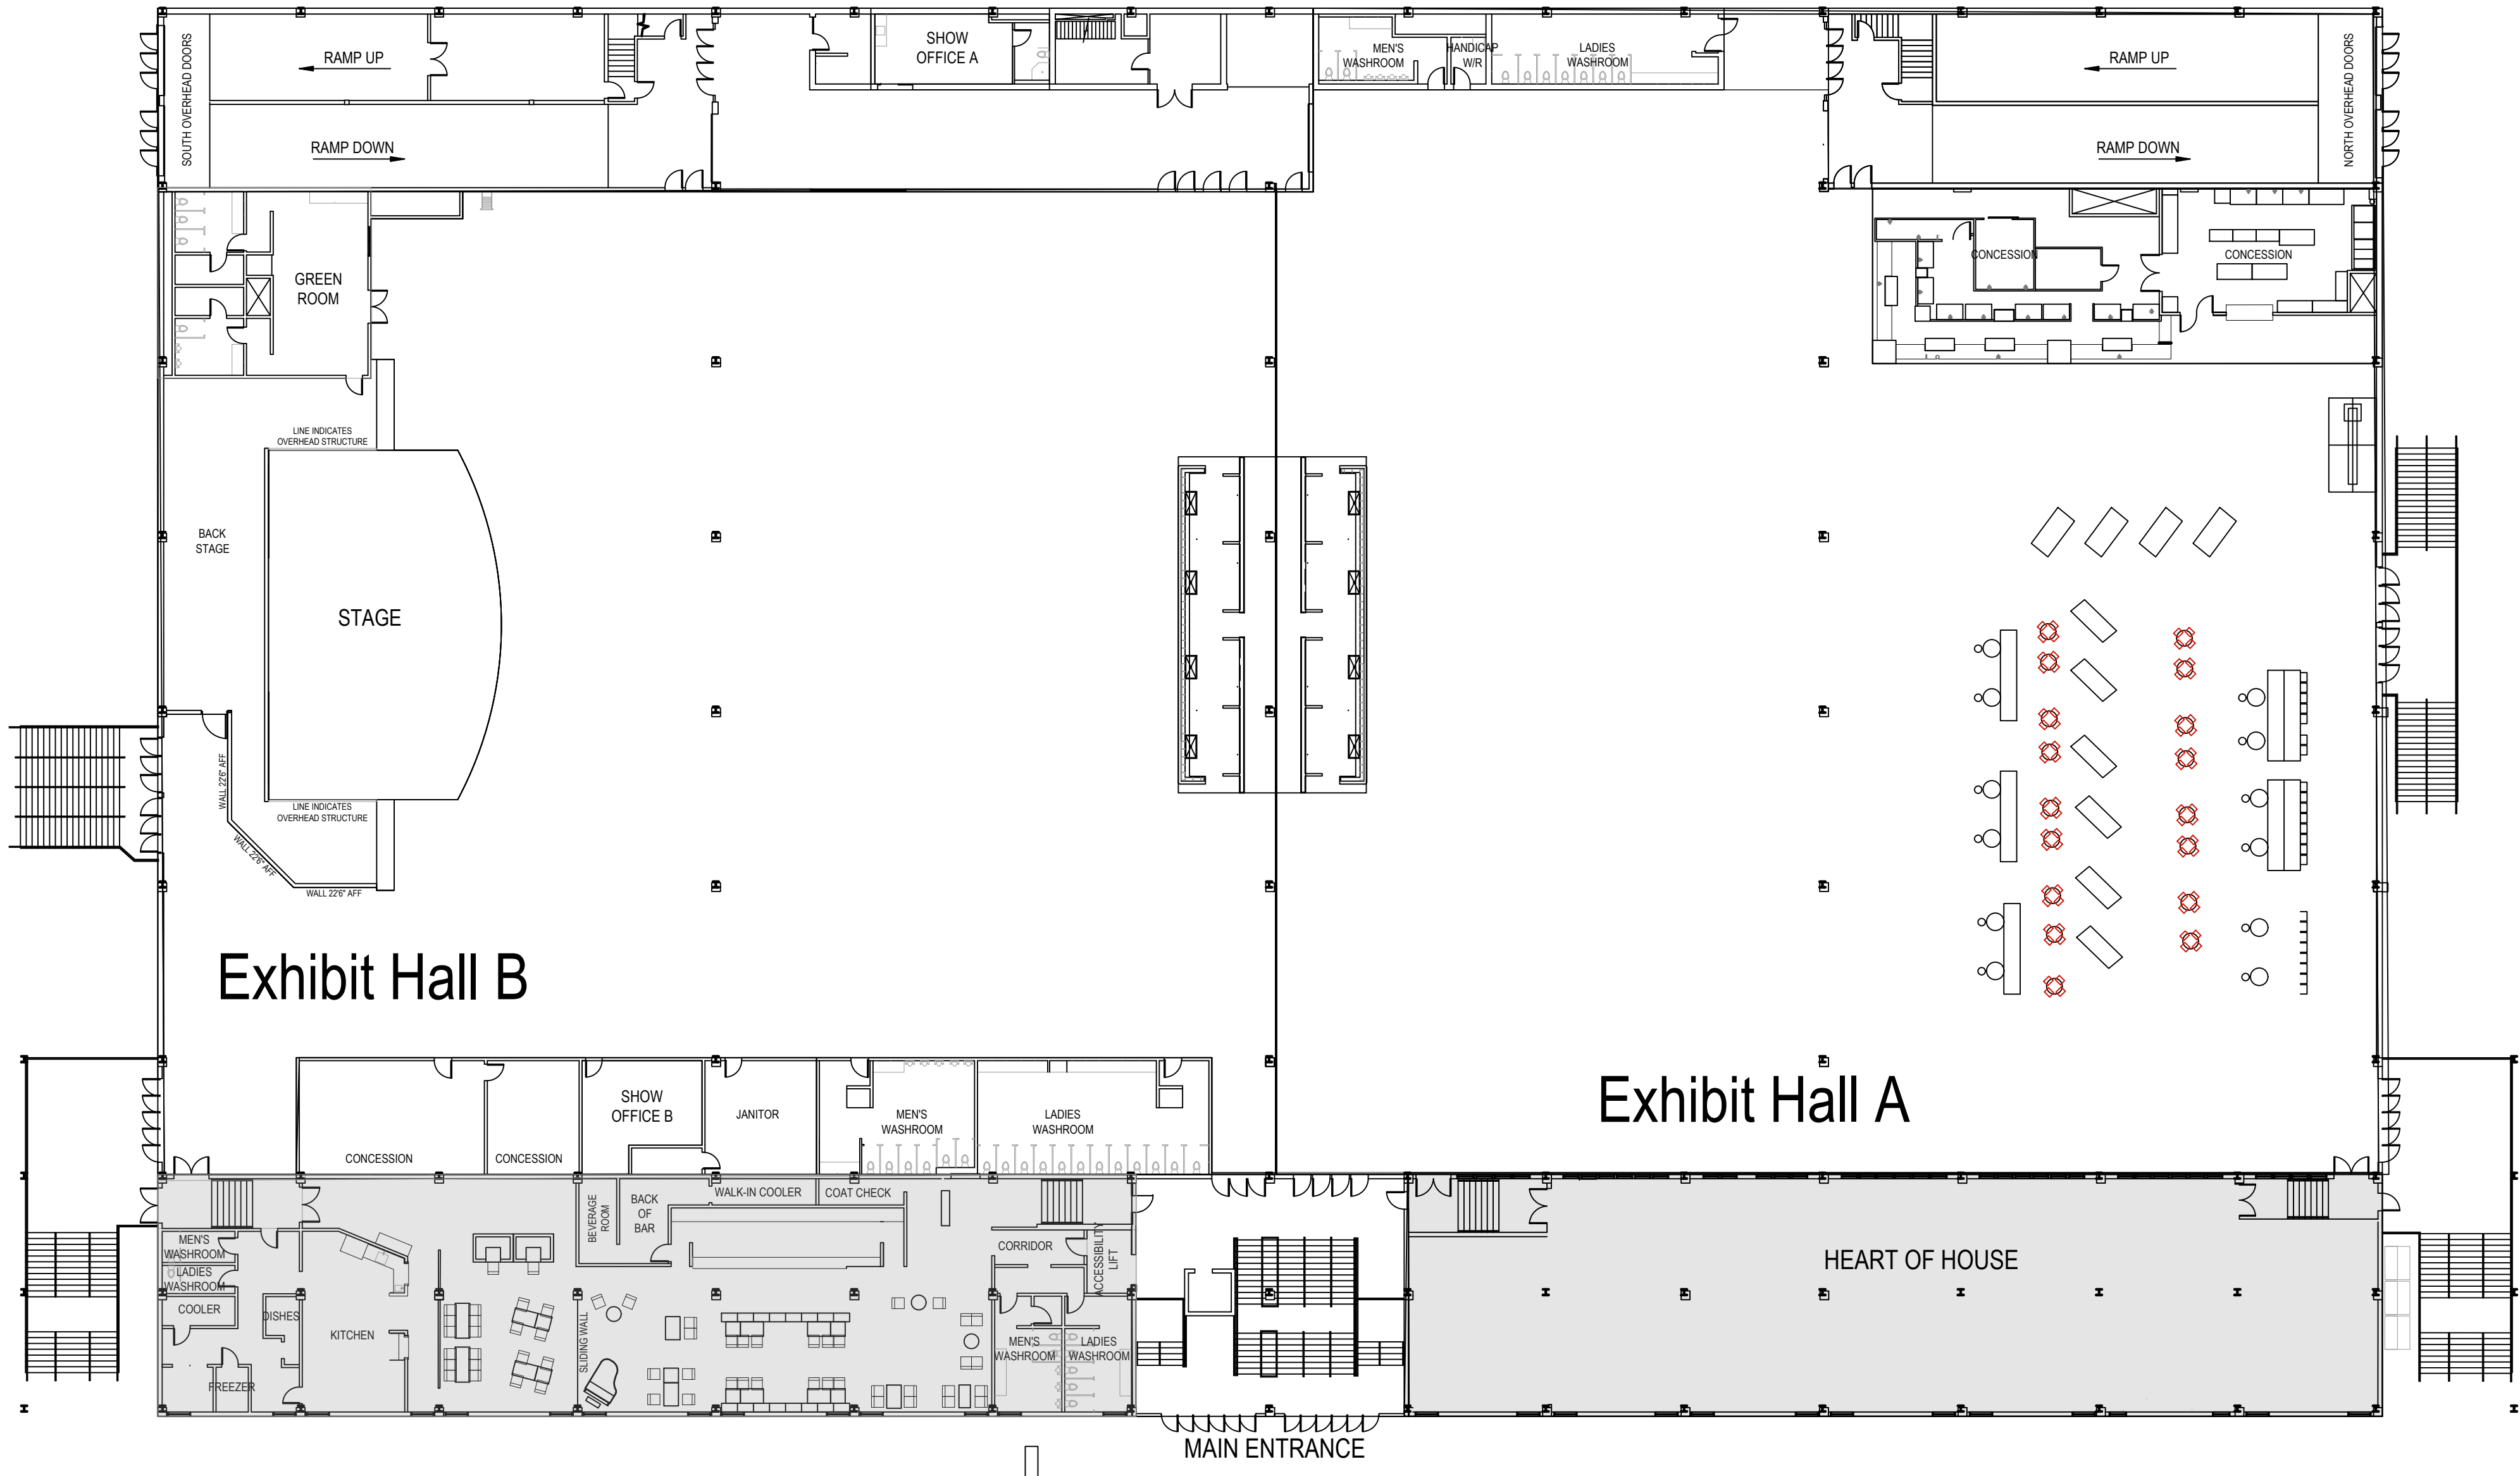

Legend

- | | | | |
|----------------------------|------------------------------------|--------------------|-------------------------------|
| ◆ Fire Hose / Fire Cabinet | ● Fire Alarm Panel | + Medical Services | ✿ Food Services/Concessions |
| FE Fire Extinguisher | ● Sprinkler Room | ● Washrooms | g Gas |
| ▨ Fire Exit | ● CFD Fire Connection | ⊗ Floor Drain | ■ Concrete Column, |
| ▼ Pull Station | ❤ Automated External Defibrillator | P Power Panel | □ Loading Door/Overhead Doors |

BIG FOUR
OVERHEAD DOOR
DETAILS

NORTH RAMP

HALL A - UP RAMP
CLEARANCE HEIGHT: 10'-0" (3.0m)
CLEARANCE WIDTH: 12'-10" (4.0m)
GRADE: 10%

SOUTH RAMP

HALL B - UP RAMP
CLEARANCE HEIGHT: 10'-0" (3.0m)
CLEARANCE WIDTH: 12'-10" (4.0m)
GRADE: 12%



NOTES

BIG FOUR
EVENT SPACE DETAILS

HALL A
SIZE: 190'-0" x 185'-9" (57.9m x 56.6m)
AREA: 30,750.3 ft² (2856.8 m²)
HEIGHT: 22'-5" (6.8m)

HALL B
SIZE: 132'-10" x 149'-1" (40.5m x 45.4m)
AREA: 23,767.8 ft² (2208.1 m²)
HEIGHT: 22'-5" (6.8m)

GREEN ROOM
SIZE: 31' - 6" x 16' - 0" (9.6m x 4.9m)
AREA: 523.1 ft² (48.6 m²)
HEIGHT: 8'-11" (2.7)


SHOW OFFICE A
SIZE: 277.7 ft² (25.8 m²)
AREA: 23'-8" x 12'-0" (7.2m x 3.6m)
HEIGHT: 9'-6" (2.9m)
To underside of bulkhead 7'-10" (2.4m)

SHOW OFFICE B
SIZE: 20'-8" X 19'-4" (6.3m x 5.9m)
AREA: 338.0 ft² (31.4 m²)
HEIGHT: 8'-2" (2.5m)
To underside of bulkhead 7'-0" (2.1m)

BIG FOUR


ROADHOUSE
HALLS A & B
EVENT SPACE

STAMPEDE PARK CALGARY, AB

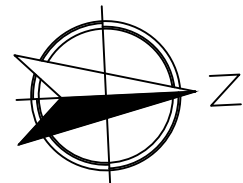

METERS

1:250

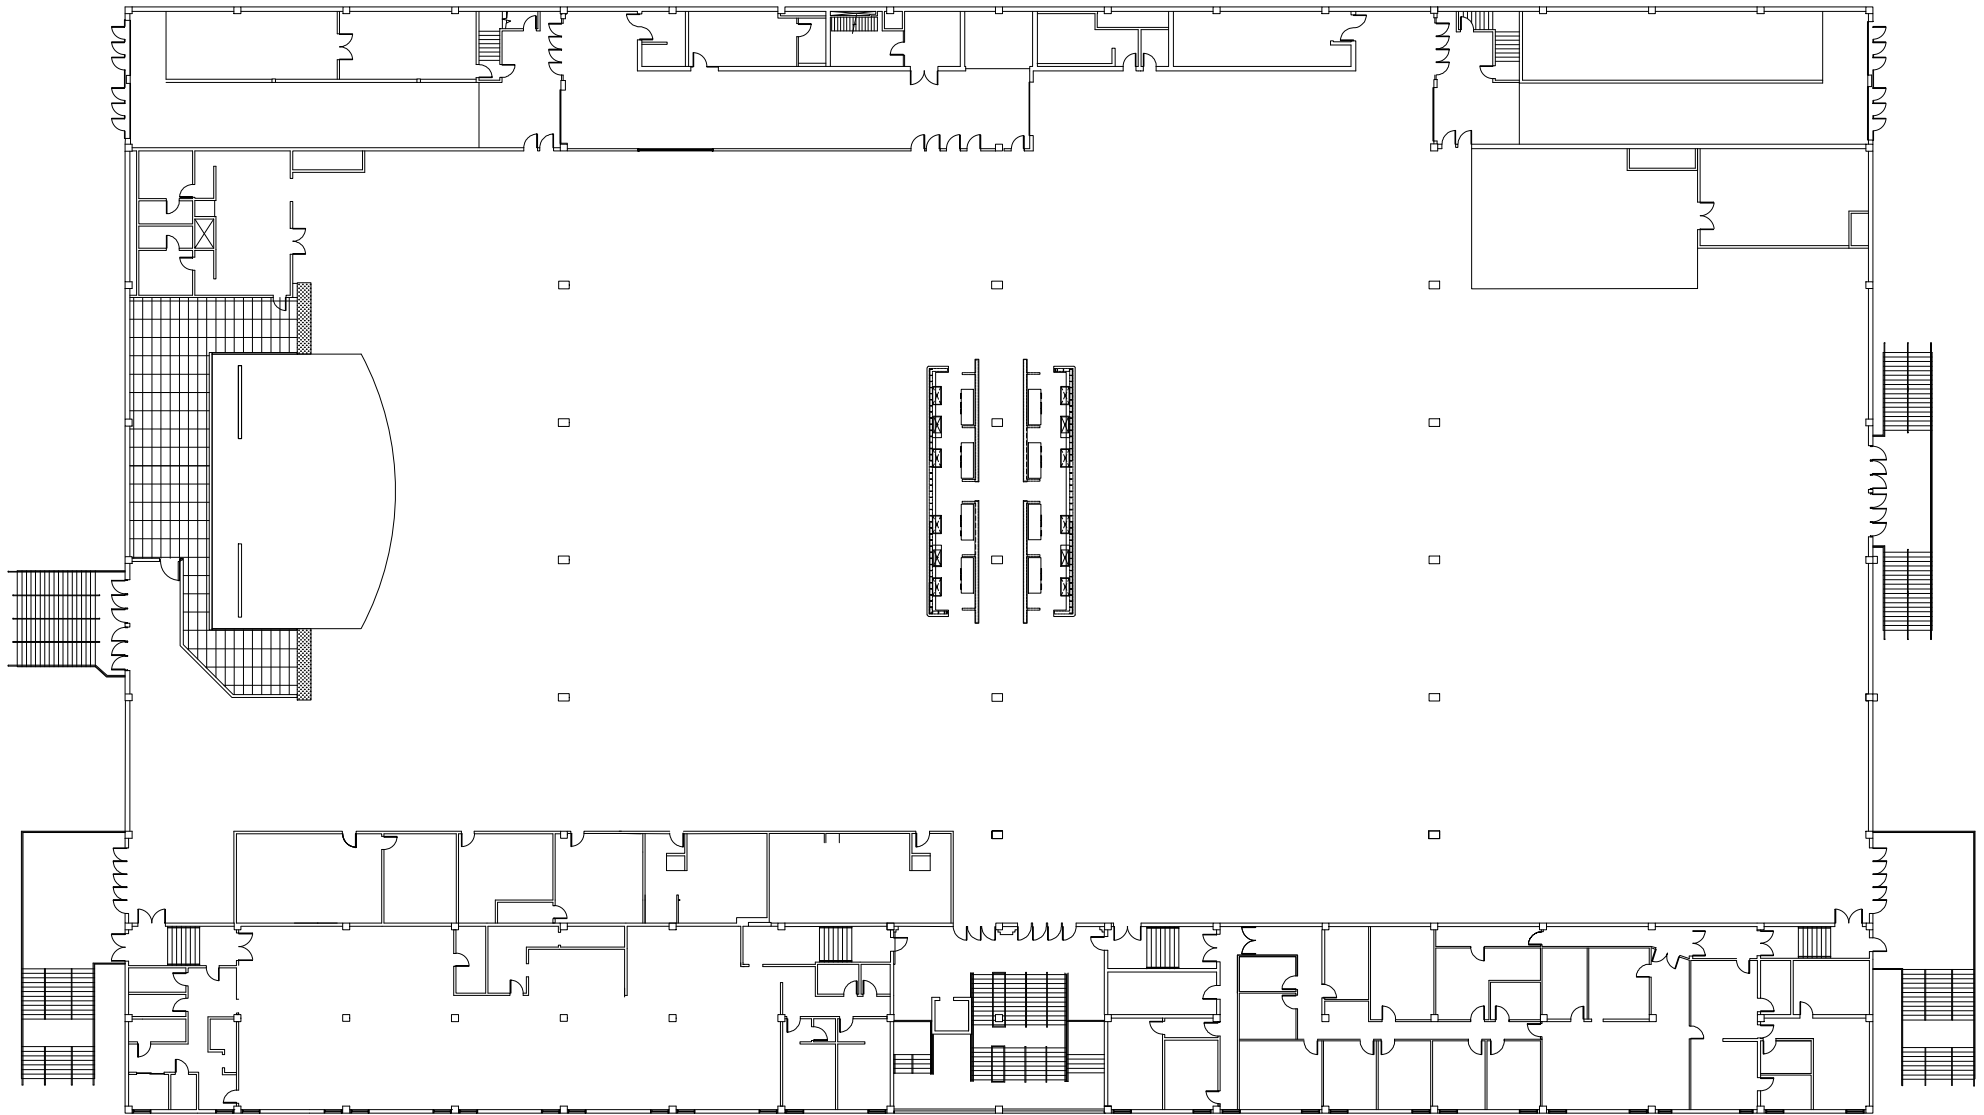

COPYRIGHT © 2010 Global Experience Specialists.

All Rights Reserved. No part of this publication may be reproduced, stored in any retrieval system, or transmitted in any form or by any means - electronic, mechanical, photocopying, recording, or otherwise - without the express written consent of Global Experience Specialists.

Every effort has been made to insure the accuracy of all information contained on this floor plan. However, no warranties, either expressed or implied, are made with respect to this floor plan. If the location of building columns, utilities, or other architectural components of the facility is a consideration in the construction or usage of an exhibit, it is the sole responsibility of the exhibitor to physically inspect the facility to verify all dimensions and locations.



Show Name

Show Dates

Facility Name, City

Exhibit Halls


Confidential Property Of
Global Experience Specialists

File: Upper and Lower_12-11-18.dwg

Layout: Upper

Plotted: December 11, 2018, 10:57:31 AM

By: Lam, Jeffrey

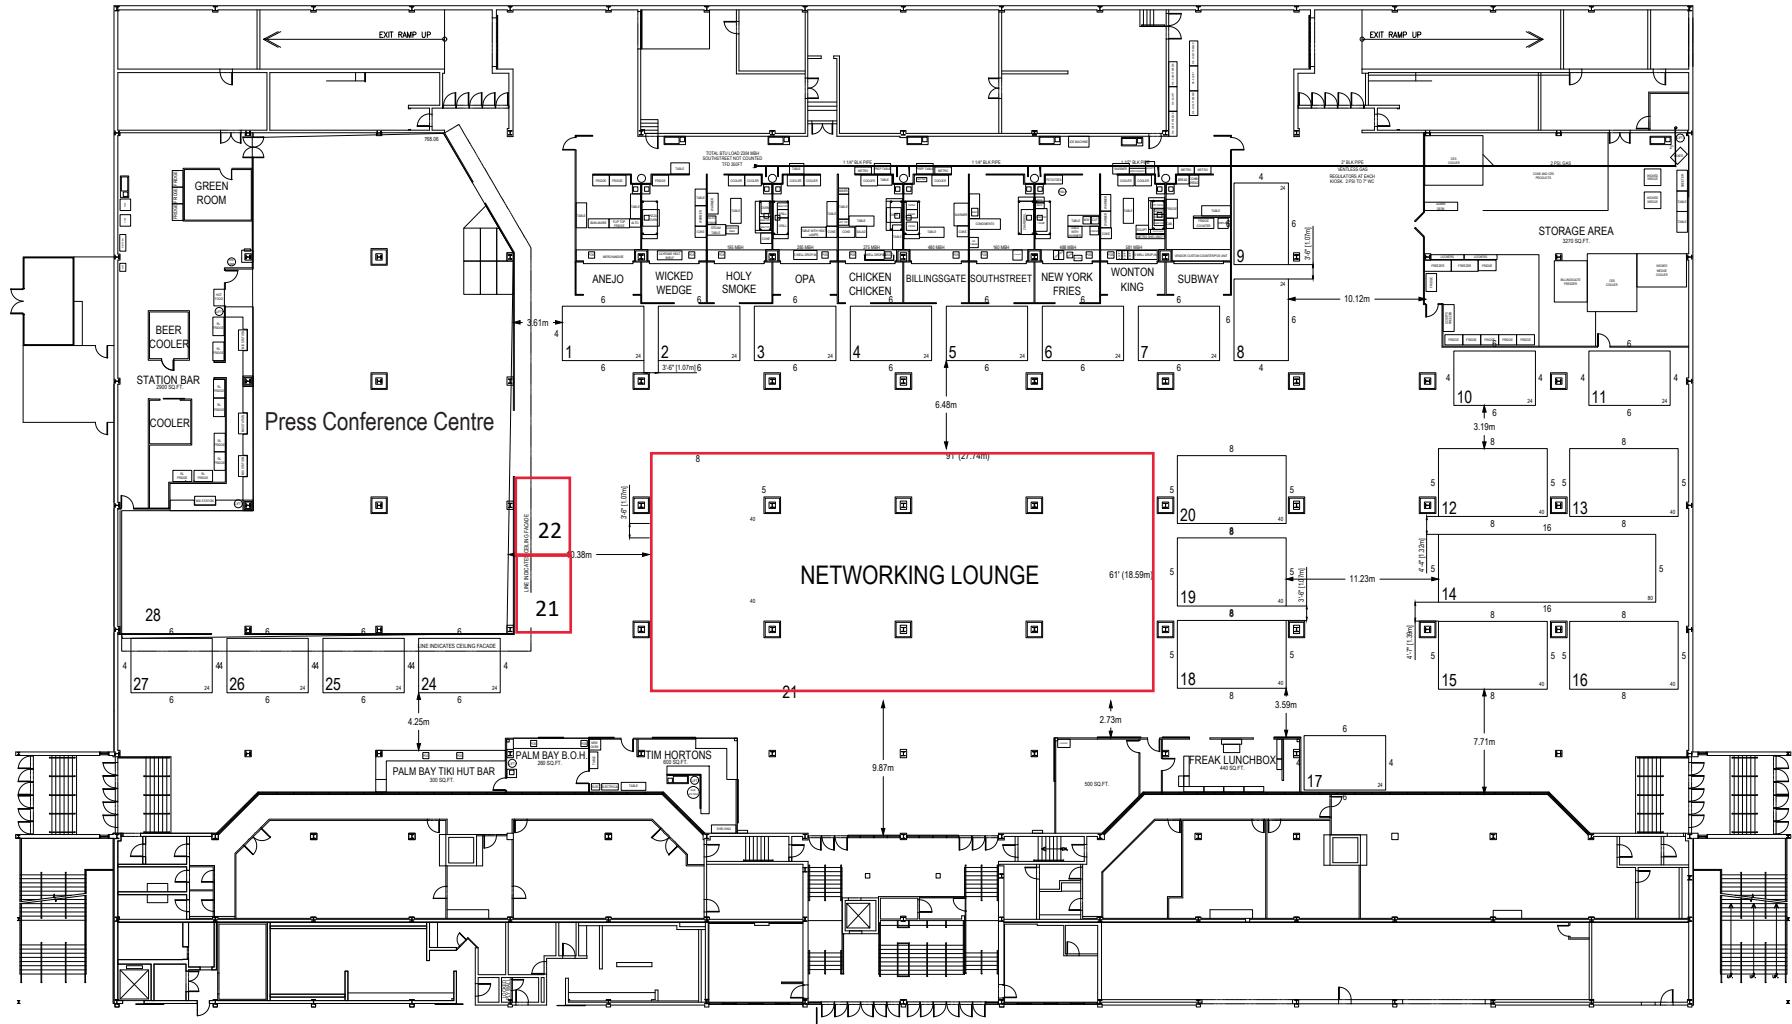

COPYRIGHT © 2010 Global Experience Specialists.


All Rights Reserved. No part of this publication may be reproduced, stored in any retrieval system, or transmitted in any form or by any means - electronic, mechanical, photocopying, recording, or otherwise - without the express written consent of Global Experience Specialists.

Every effort has been made to insure the accuracy of all information contained on this floor plan. However, no warranties, either expressed or implied, are made with respect to this floor plan. If the location of building columns, utilities, or other architectural components of the facility is a consideration in the construction or usage of an exhibit, it is the sole responsibility of the exhibitor to physically inspect the facility to verify all dimensions and locations.



WPC 2023 Lower Big Four Building

Confidential Property Of
Global Experience Specialists
File: Big Four Lower.dwg
Layout: Letter L - Halls DEF
Plotted: August 11, 2022, 10:37:06 AM
By: Jeff Jorgenson

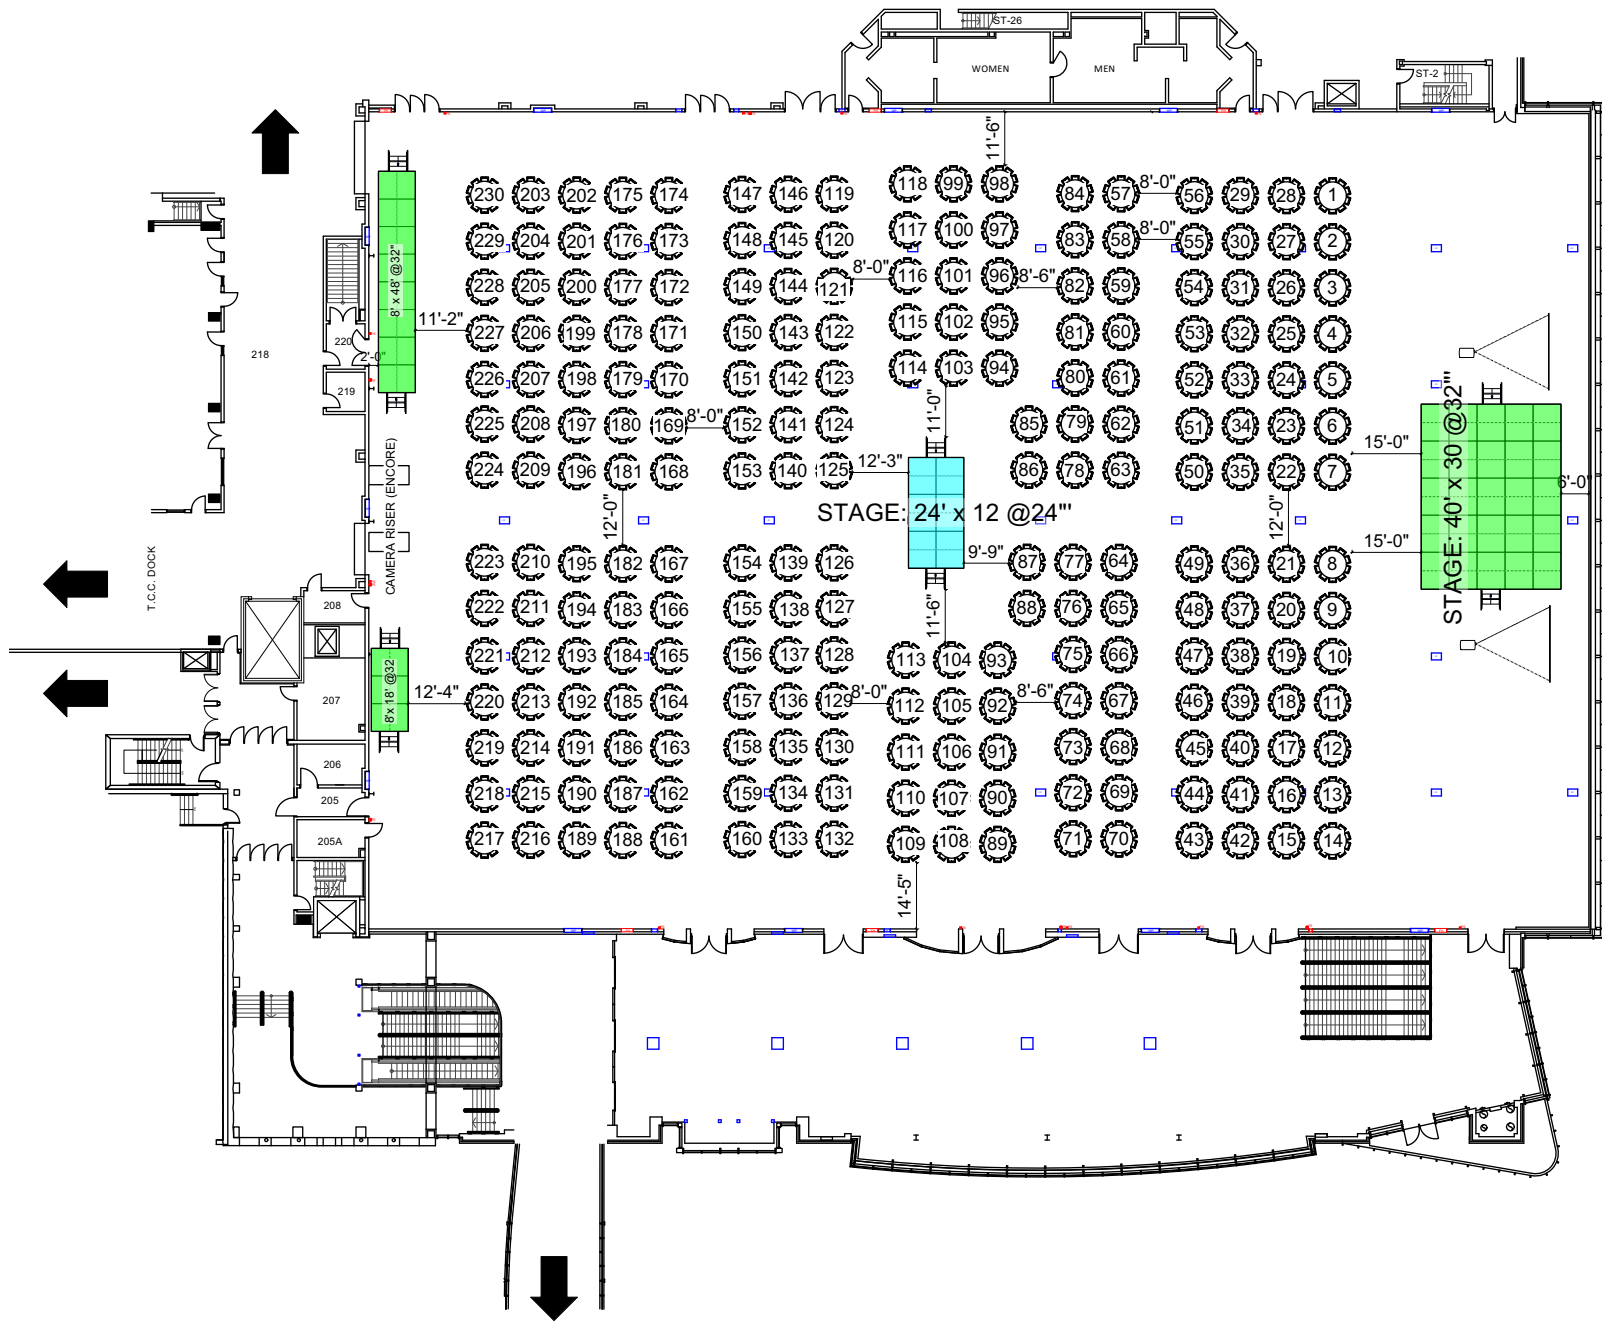

**Calgary TELUS
Convention Centre**

Event: Opening Ceremony

Client: WPC

Room: Exhibition Whole Floor

Date of Event: 2023-09-17

Drawing Title: Room Layout

Revision Date: 2023-08-23

Version: # 2

Drawn by: AZalewska