


Stoneleigh Park Site Map

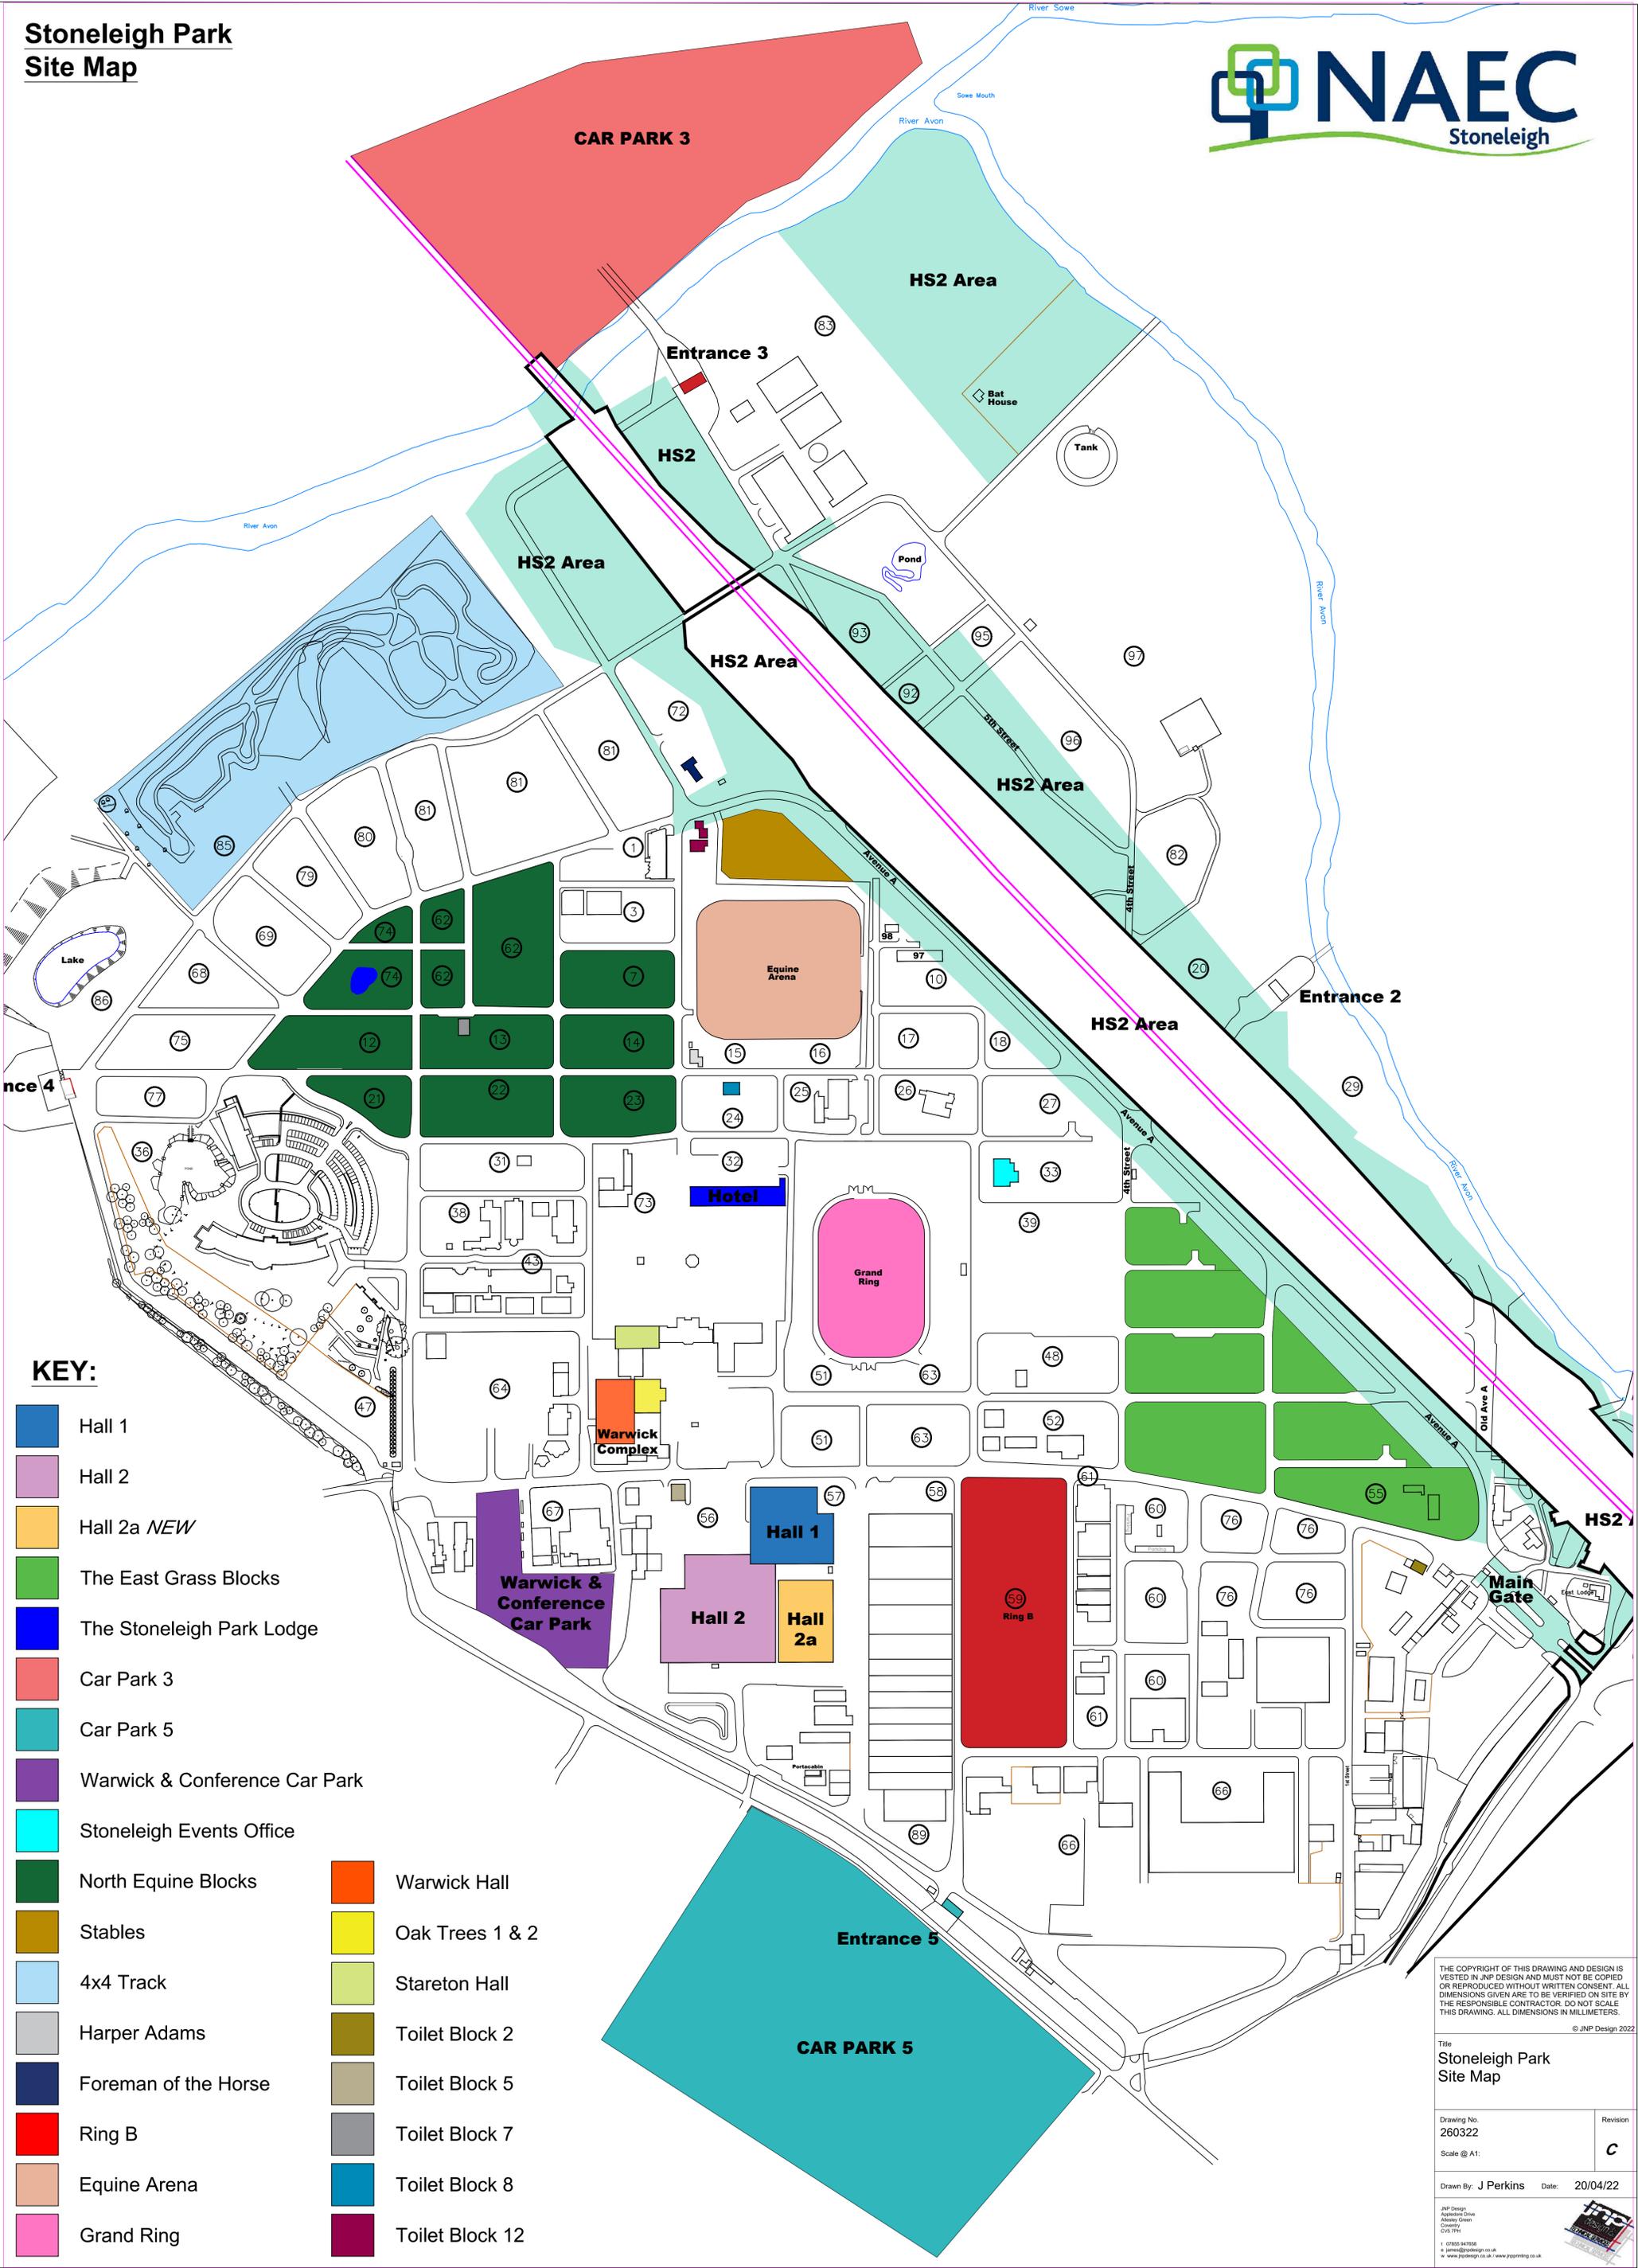

KEY:

- Hall 1
- Hall 2
- Hall 2a *NEW*
- The East Grass Blocks
- The Stoneleigh Park Lodge
- Car Park 3
- Car Park 5
- Warwick & Conference Car Park
- Stoneleigh Events Office
- North Equine Blocks
- Stables
- 4x4 Track
- Harper Adams
- Foreman of the Horse
- Ring B
- Equine Arena
- Grand Ring
- Warwick Hall
- Oak Trees 1 & 2
- Stareton Hall
- Toilet Block 2
- Toilet Block 5
- Toilet Block 7
- Toilet Block 8
- Toilet Block 12

THE COPYRIGHT OF THIS DRAWING AND DESIGN IS VESTED IN JNP DESIGN AND MUST NOT BE COPIED OR REPRODUCED WITHOUT WRITTEN CONSENT. ALL DIMENSIONS GIVEN ARE TO BE VERIFIED ON SITE BY THE RESPONSIBLE CONTRACTOR. DO NOT SCALE THIS DRAWING. ALL DIMENSIONS IN MILLIMETERS.

© JNP Design 2022

Title Stoneleigh Park Site Map	
Drawing No. 260322	Revision C
Scale @ A1:	
Drawn By: J Perkins	Date: 20/04/22

JNP Design
 Applied Drive
 Abbey Green
 Coventry
 CV5 7PH
 T: 0755 847808
 E: jnp@jnpdesign.co.uk
 W: www.jnpdesign.co.uk | www.jnpprinting.co.uk