


STAND PLAN VIEW

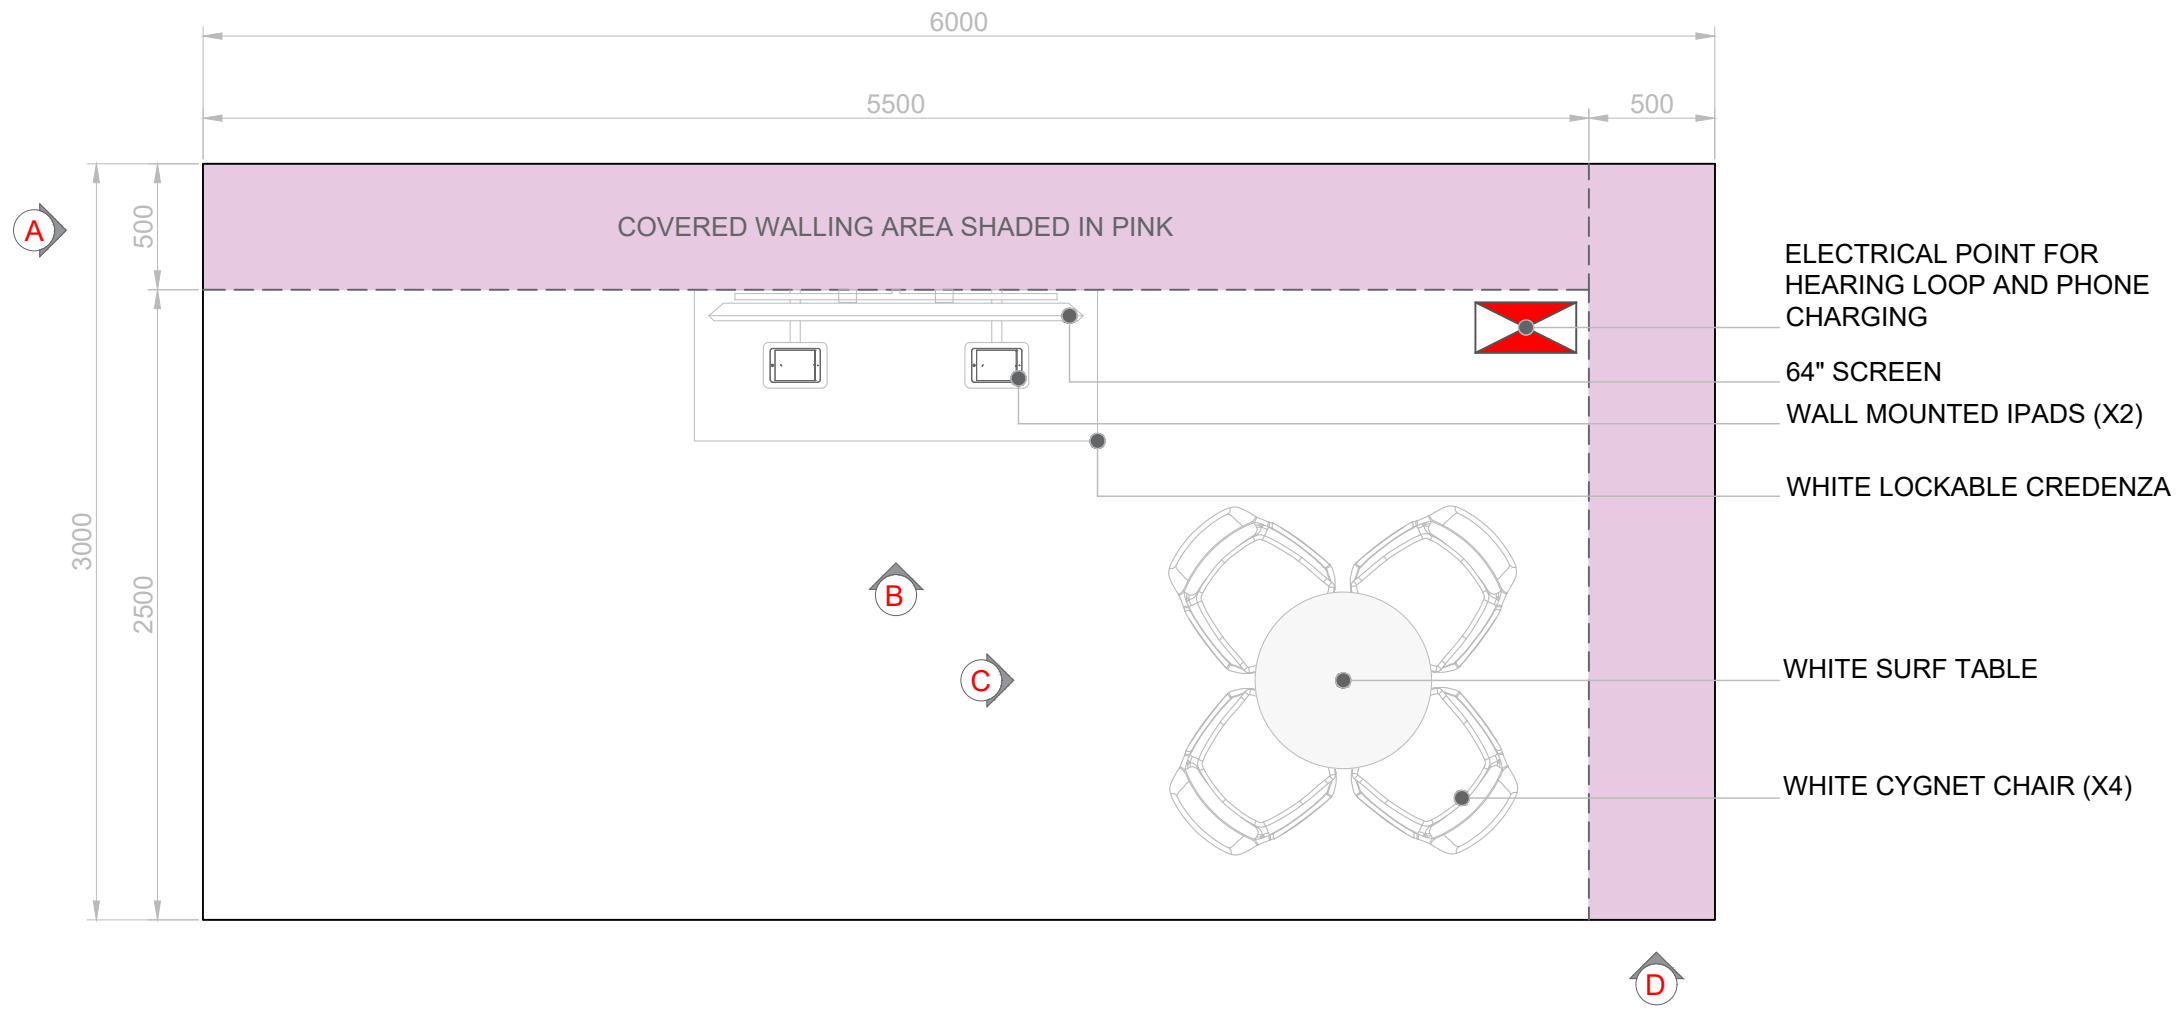

NOTES:


CLIENT:	HIGHWAYS ENGLAND
PROJECT NUMBER	P5827
LOCATION:	NEC BIRMINGHAM
EVENT:	NAIDEX 2021
DATES:	15 TH - 16TH SEPTEMBER 2021
DRAWN BY:	AP
SCALE:	DNS
DATE:	27.07.2021
PAGE No:	01/03
VERSION No:	02

IDENTITY

Identity House, Westham Business Park,
Eastbourne Road, Westham, East Sussex, BN24 5NP

THE INFORMATION CONTAINED IN THIS DOCUMENT IS PROPRIETARY TO IDENTITY HOLDINGS LTD. THIS DOCUMENT IS PREPARED FOR A SPECIFIC USE AND INCORPORATES CALCULATIONS BASED ON DATA AVAILABLE FROM THE CLIENT AT THE TIME. BY ACCEPTING AND USING THIS DOCUMENT, THE RECIPIENT AGREES TO PROTECT ITS CONTENTS FROM DISSEMINATION OTHER THAN THAT WITHIN THE ORGANIZATION NECESSARY TO EVALUATE SUCH SPECIFICATION WITHOUT THE WRITTEN PERMISSION OF IDENTITY HOLDINGS LTD. THE CONTENTS OF THIS DOCUMENT ARE NOT TO BE REPRODUCED OR COPIED IN WHOLE OR IN PART WITHOUT THE WRITTEN PERMISSION OF IDENTITY HOLDINGS LTD.

STAND PLAN VIEW - ELEVATION A AND B

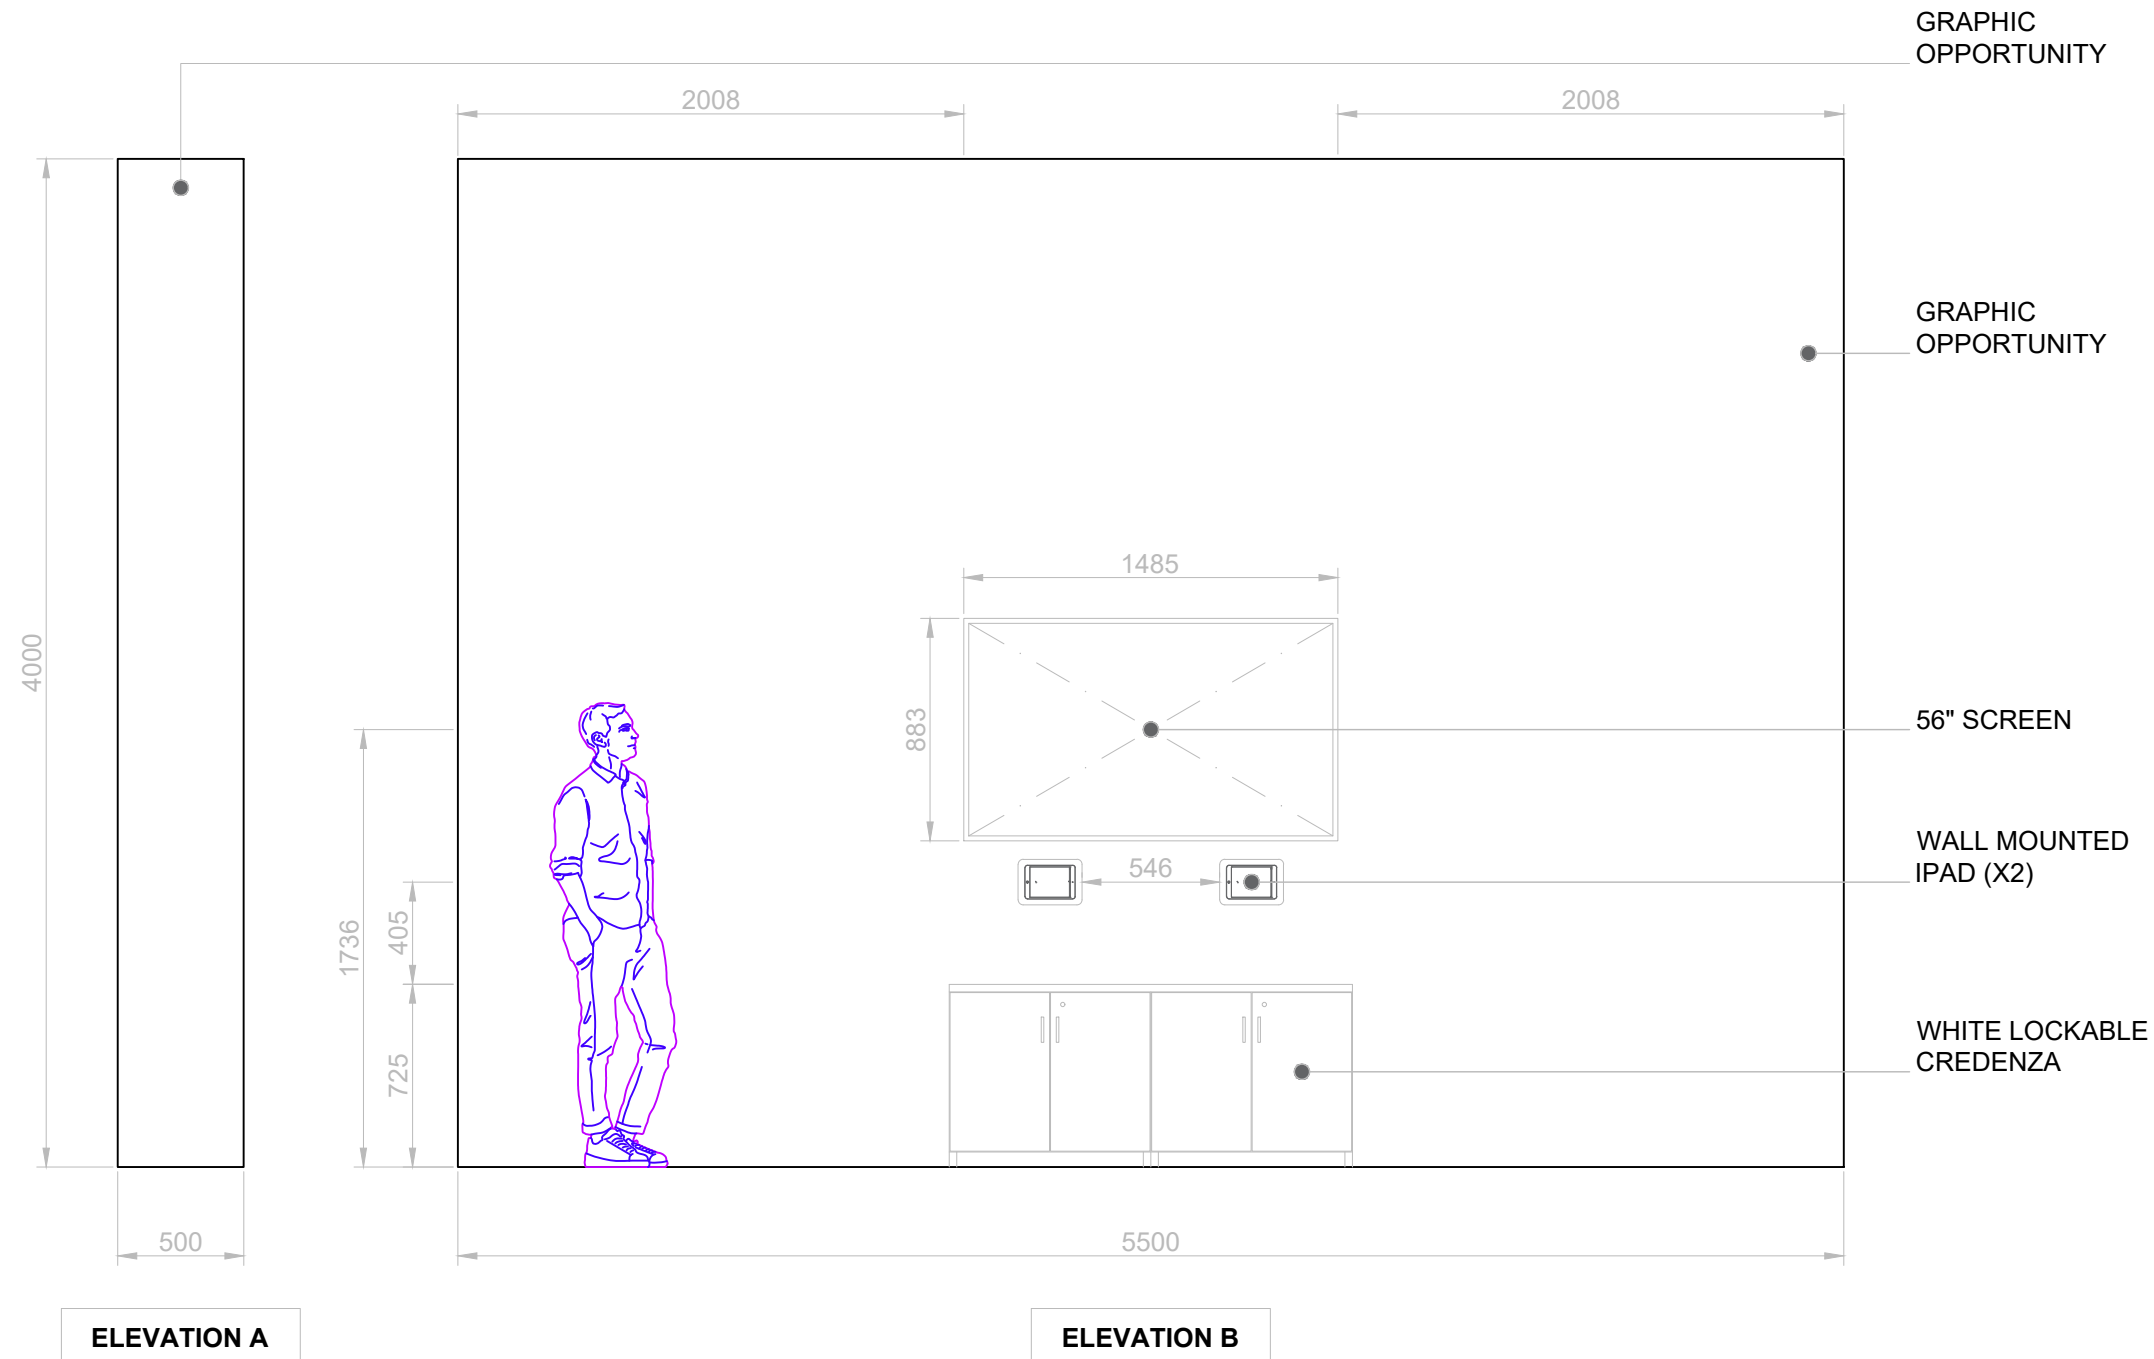

NOTES:


CLIENT:	HIGHWAYS ENGLAND
PROJECT NUMBER:	P5827
LOCATION:	NEC BIRMINGHAM
EVENT:	NAIDEX 2021
DATES:	15 TH - 16TH SEPTEMBER 2021
DRAWN BY:	AP
SCALE:	DNS
DATE:	27.07.2021
PAGE No:	02/03
VERSION No:	02

IDENTITY

Identity House, Westham Business Park,
Eastbourne Road, Westham, East Sussex, BN24 5NP

THE INFORMATION CONTAINED IN THIS DOCUMENT IS PROPRIETARY TO IDENTITY HOLDINGS LTD. THIS DOCUMENT IS PREPARED FOR A SPECIFIC USE AND INCORPORATES CALCULATIONS BASED ON DATA AVAILABLE FROM THE CLIENT AT THE TIME OF ACCEPTING AND USING THE DOCUMENT. THE RECIPIENT AGREES TO PROTECT ITS CONTENTS FROM UNAUTHORIZED DISSEMINATION. OTHER THAN WITHIN THE ORGANIZATION NECESSARY TO EVALUATE SUCH SPECIFICATION WITHOUT THE WRITTEN PERMISSION OF IDENTITY HOLDINGS LTD. THE CONTENTS OF THIS DOCUMENT ARE NOT TO BE REPRODUCED OR COPIED IN WHOLE OR IN PART WITHOUT THE WRITTEN PERMISSION OF IDENTITY HOLDINGS LTD.

STAND PLAN VIEW - ELEVATION C AND D

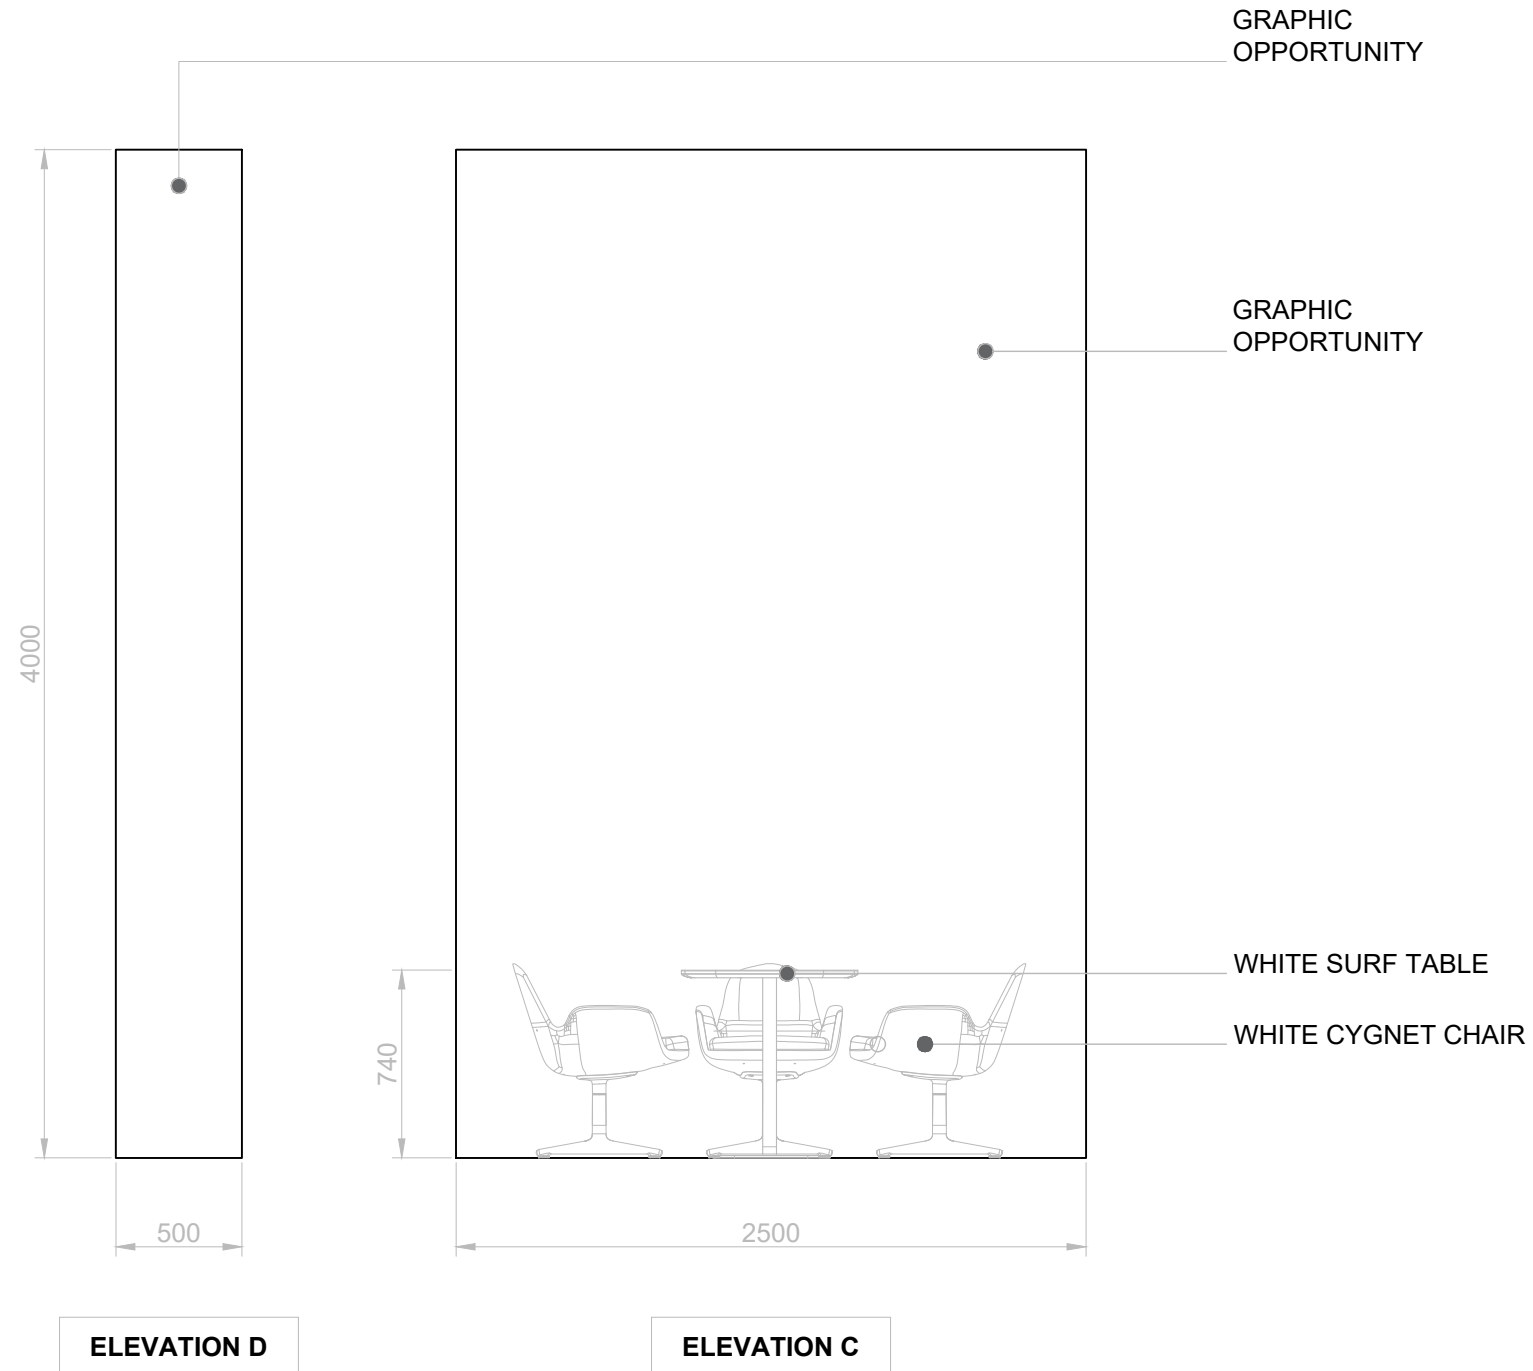

NOTES:

CLIENT:	HIGHWAYS ENGLAND
PROJECT NUMBER:	P5827
LOCATION:	NEC BIRMINGHAM
EVENT:	NAIDEX 2021
DATES:	15 TH - 16TH SEPTEMBER 2021
DRAWN BY:	AP
SCALE:	DNS
DATE:	27.07.2021
PAGE No:	03/03
VERSION No:	02

IDENTITY

Identity House, Westham Business Park,
Eastbourne Road, Westham, East Sussex, BN24 5NP

THE INFORMATION CONTAINED IN THIS DOCUMENT IS PROPRIETARY TO IDENTITY HOLDINGS LTD. THIS DOCUMENT IS PREPARED FOR A SPECIFIC USE AND INCORPORATES CALCULATIONS BASED ON DATA AVAILABLE FROM THE CLIENT AT THE TIME OF ACCEPTING AND USING THIS DOCUMENT. THE RECIPIENT AGREES TO PROTECT ITS CONTENTS FROM DISSEMINATION (OTHER THAN THAT WHICH THE ORGANISATION NECESSARY TO EVALUATE SUCH SPECIFICATION) WITHOUT THE WRITTEN PERMISSION OF IDENTITY HOLDINGS LTD. THE CONTENTS OF THIS DOCUMENT ARE NOT TO BE REPRODUCED OR COPIED IN WHOLE OR IN PART WITHOUT THE WRITTEN PERMISSION OF IDENTITY HOLDINGS LTD.